

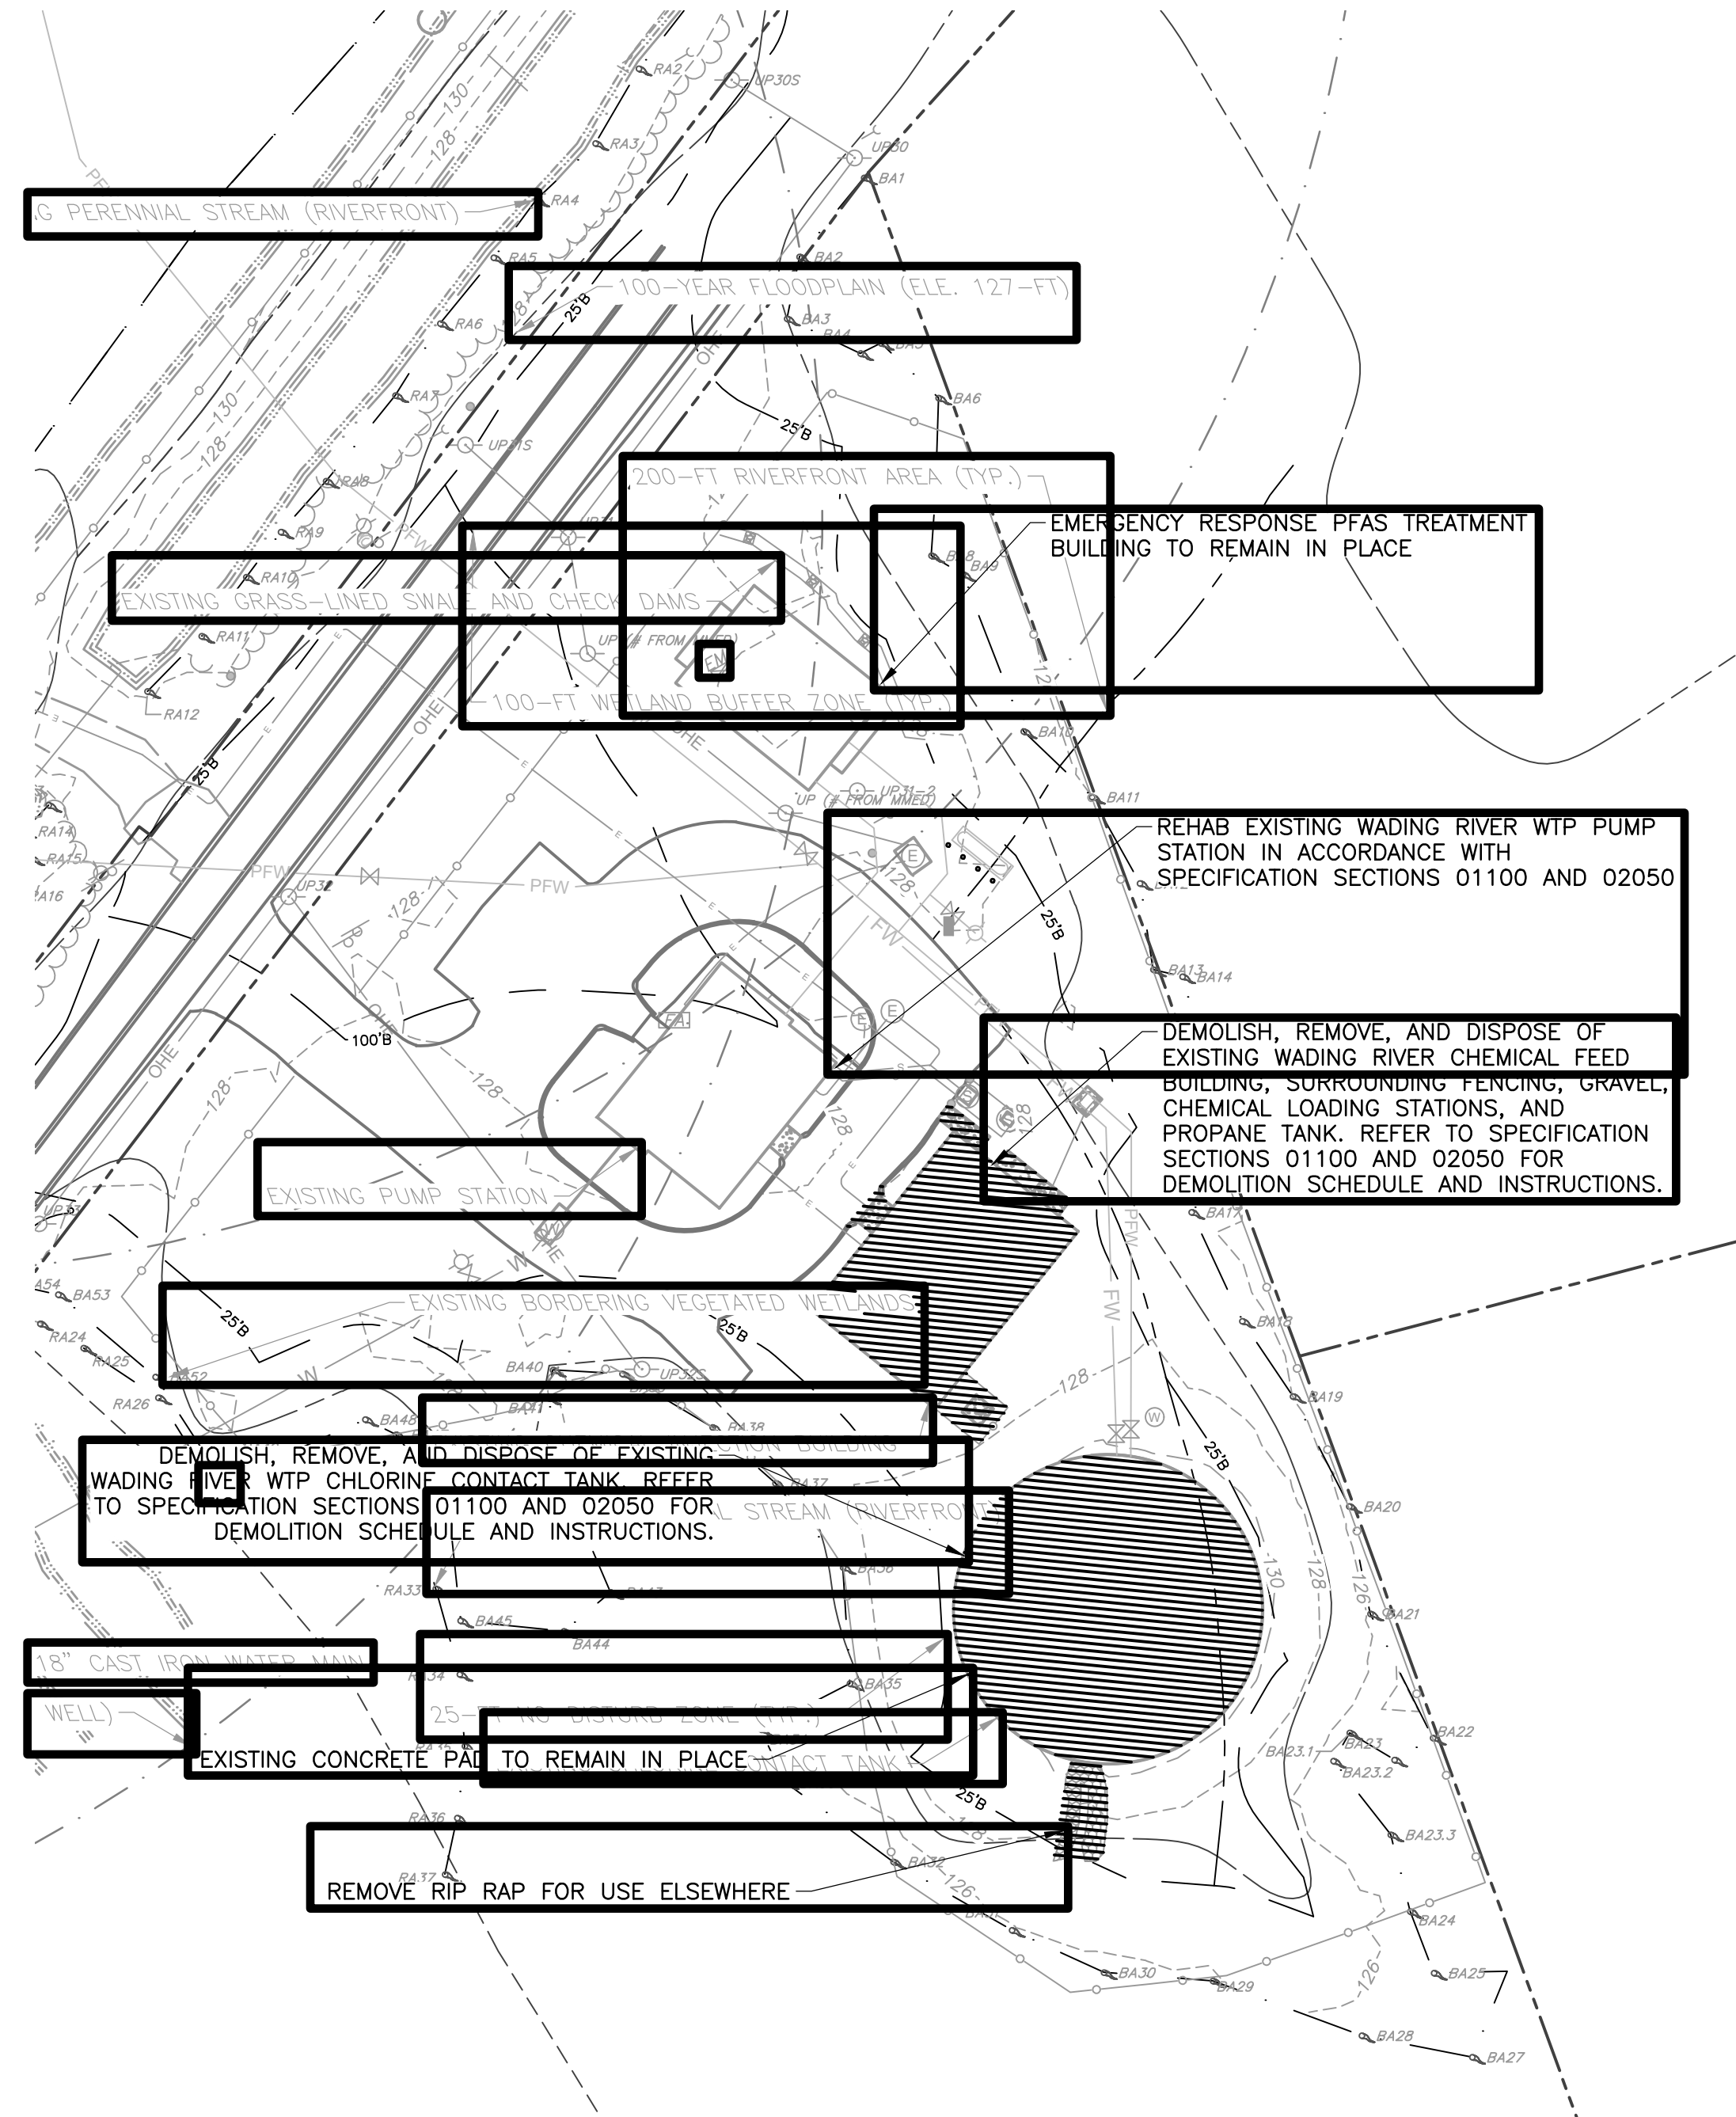



\\attleboro\6193_Wading River WTP Design\CAD\Sheets\02-C-3-Proposed Demolition Site Plan.dwg 3/21/2025 11:15 AM AUTOCAD

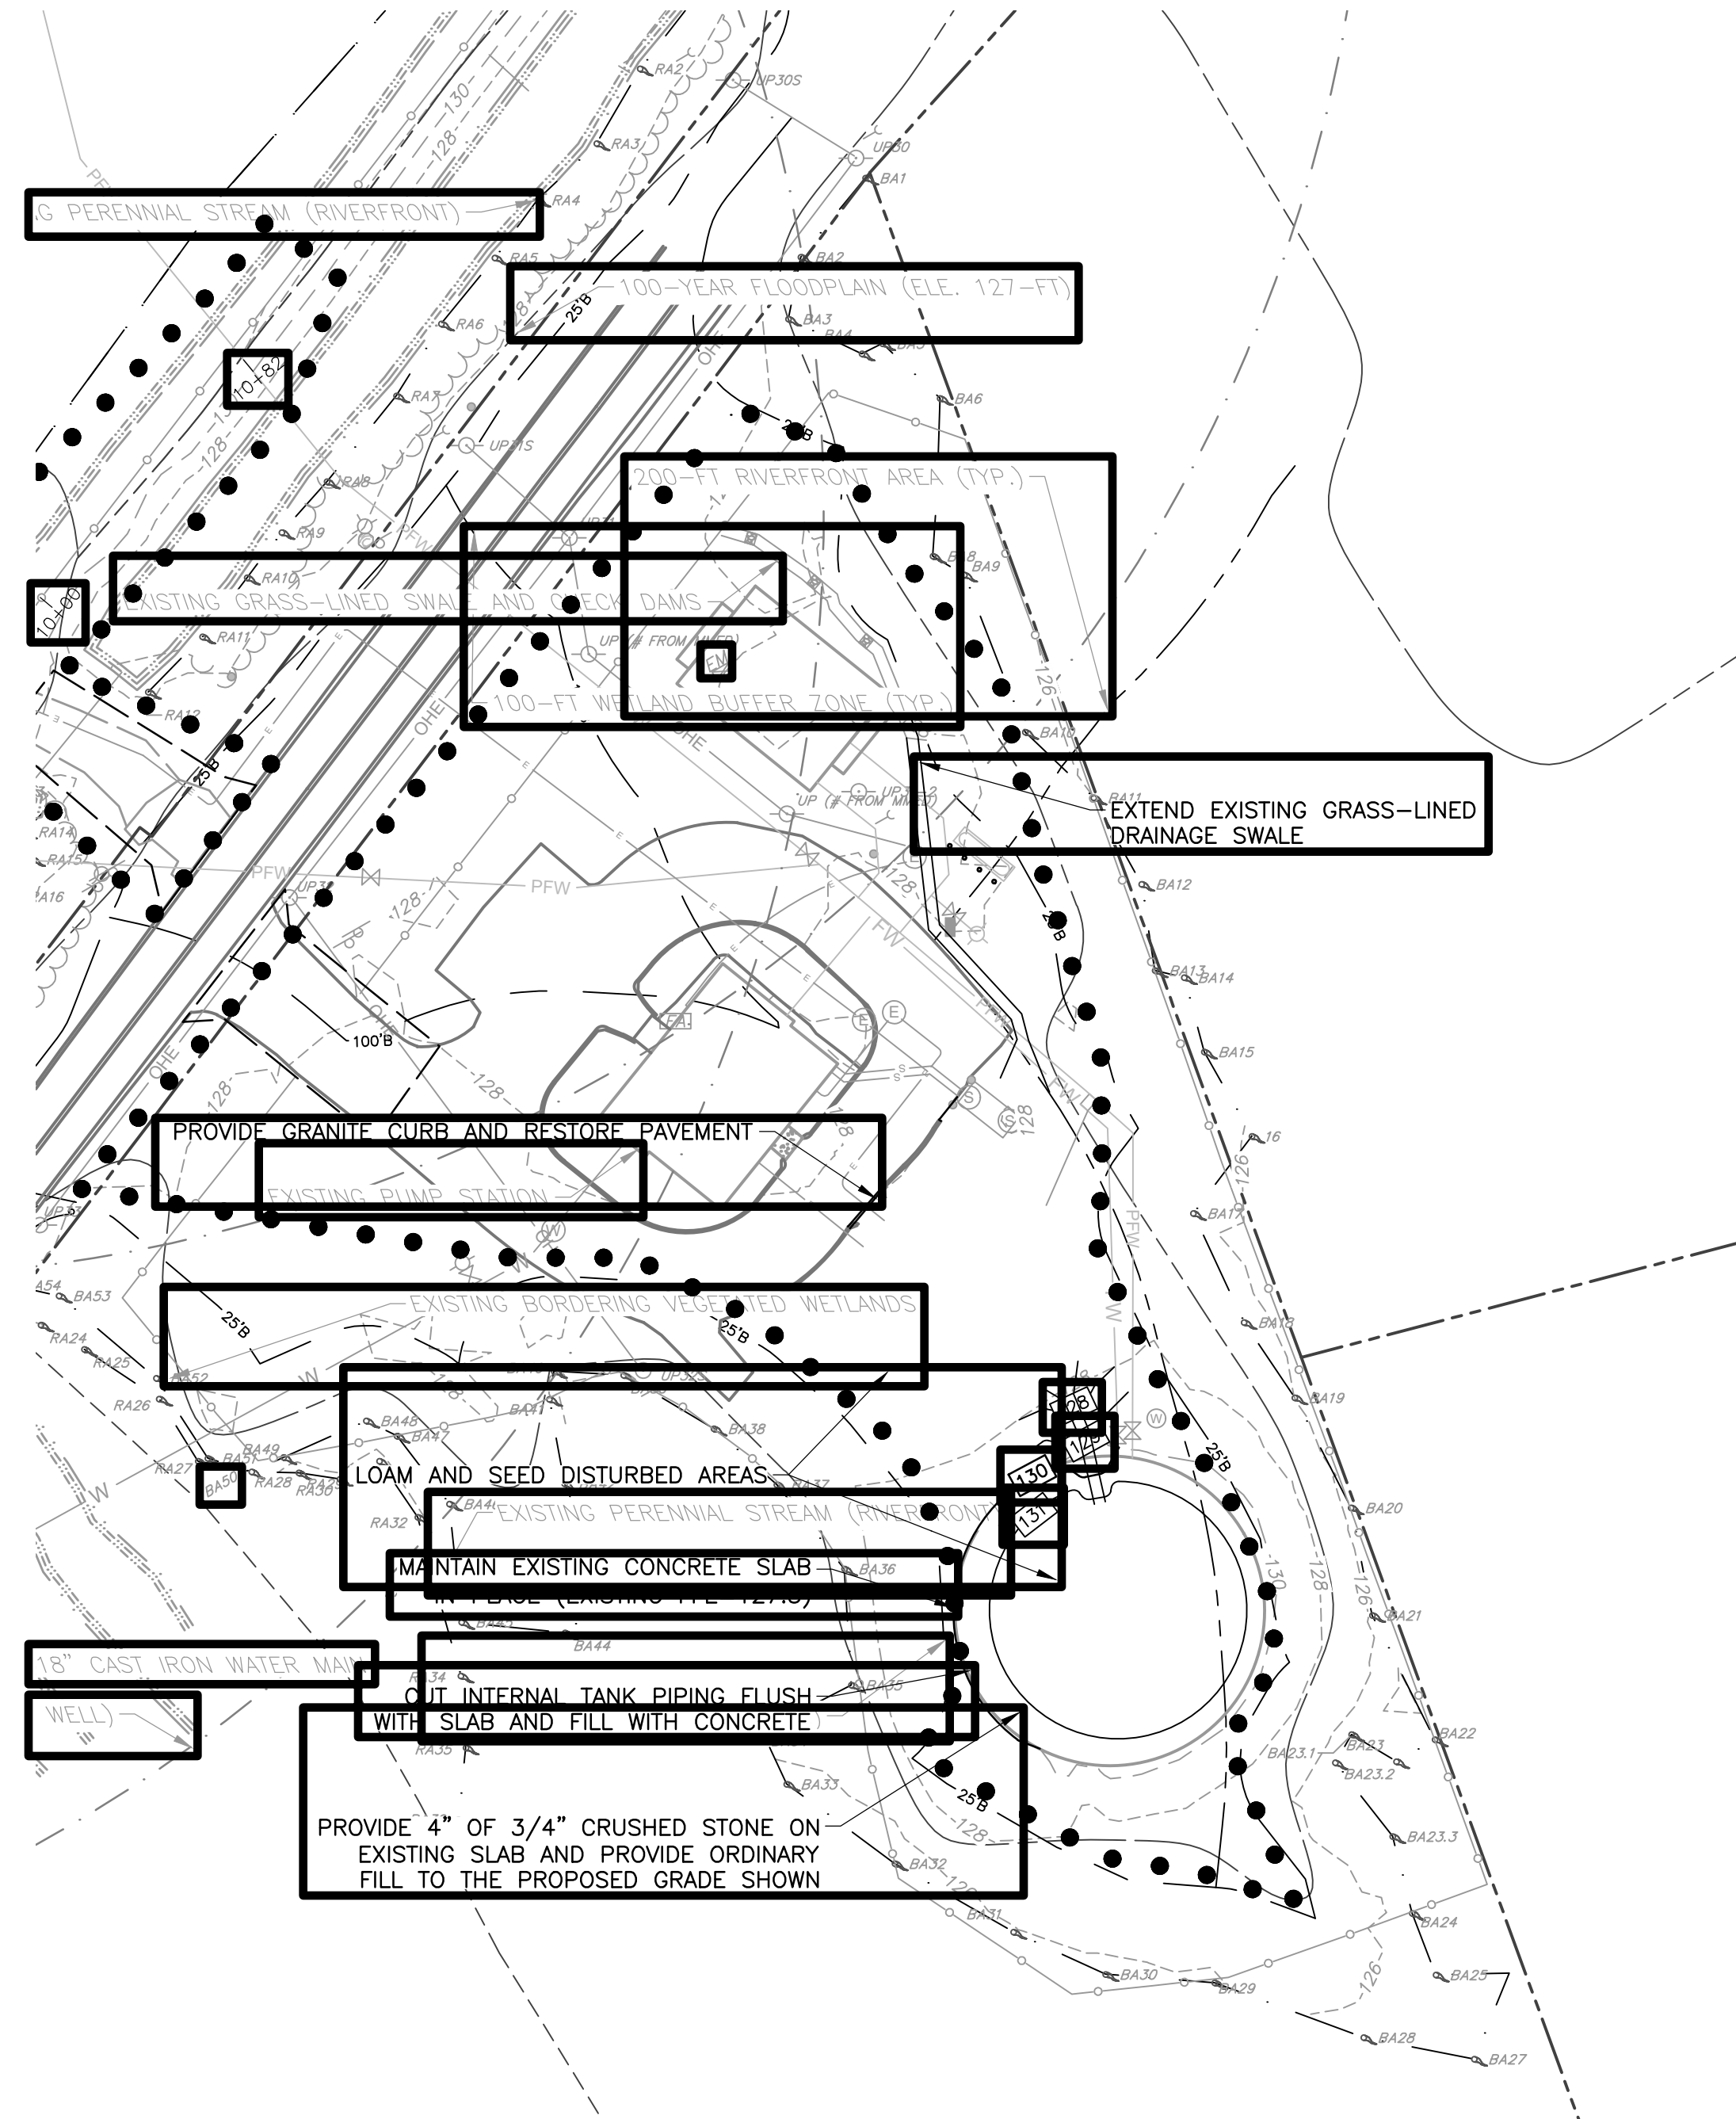

PROPOSED DEMOLITION SITE PLAN
(ADDITIVE ALTERNATE A)

 


PROPOSED GRADING AND SITE IMPROVEMENTS
(ADDITIVE ALTERNATE A)

 


A

ATTLEBORO WATER DEPT. ATTLEBORO, MA		CIVIL PROPOSED DEMOLITION AND SITE IMPROVEMENTS PLAN (ADDITIVE ALTERNATE A)		THE DOCUMENT IS THE PROPERTY OF TATA & HOWARD, INC. AND ITS REPRODUCTION OR MODIFICATION WITHOUT WRITTEN CONSENT IS PROHIBITED.	
WADING RIVER WATER TREATMENT PLANT		Addendum No. 1		Description	
Drawn By: M/J/MJO		Date		Rev.	
Designed By: MSB		3/21/25		A	
Checked By: MVM					
Approved By: KLG					
TATA & HOWARD		TATA & HOWARD NEW ENGLAND ENVIRONMENTAL No. 48460		2-24-2025	
T&H NO.: 6193		DATE: FEBRUARY 2025		SCALE: AS NOTED	
02-C-3					

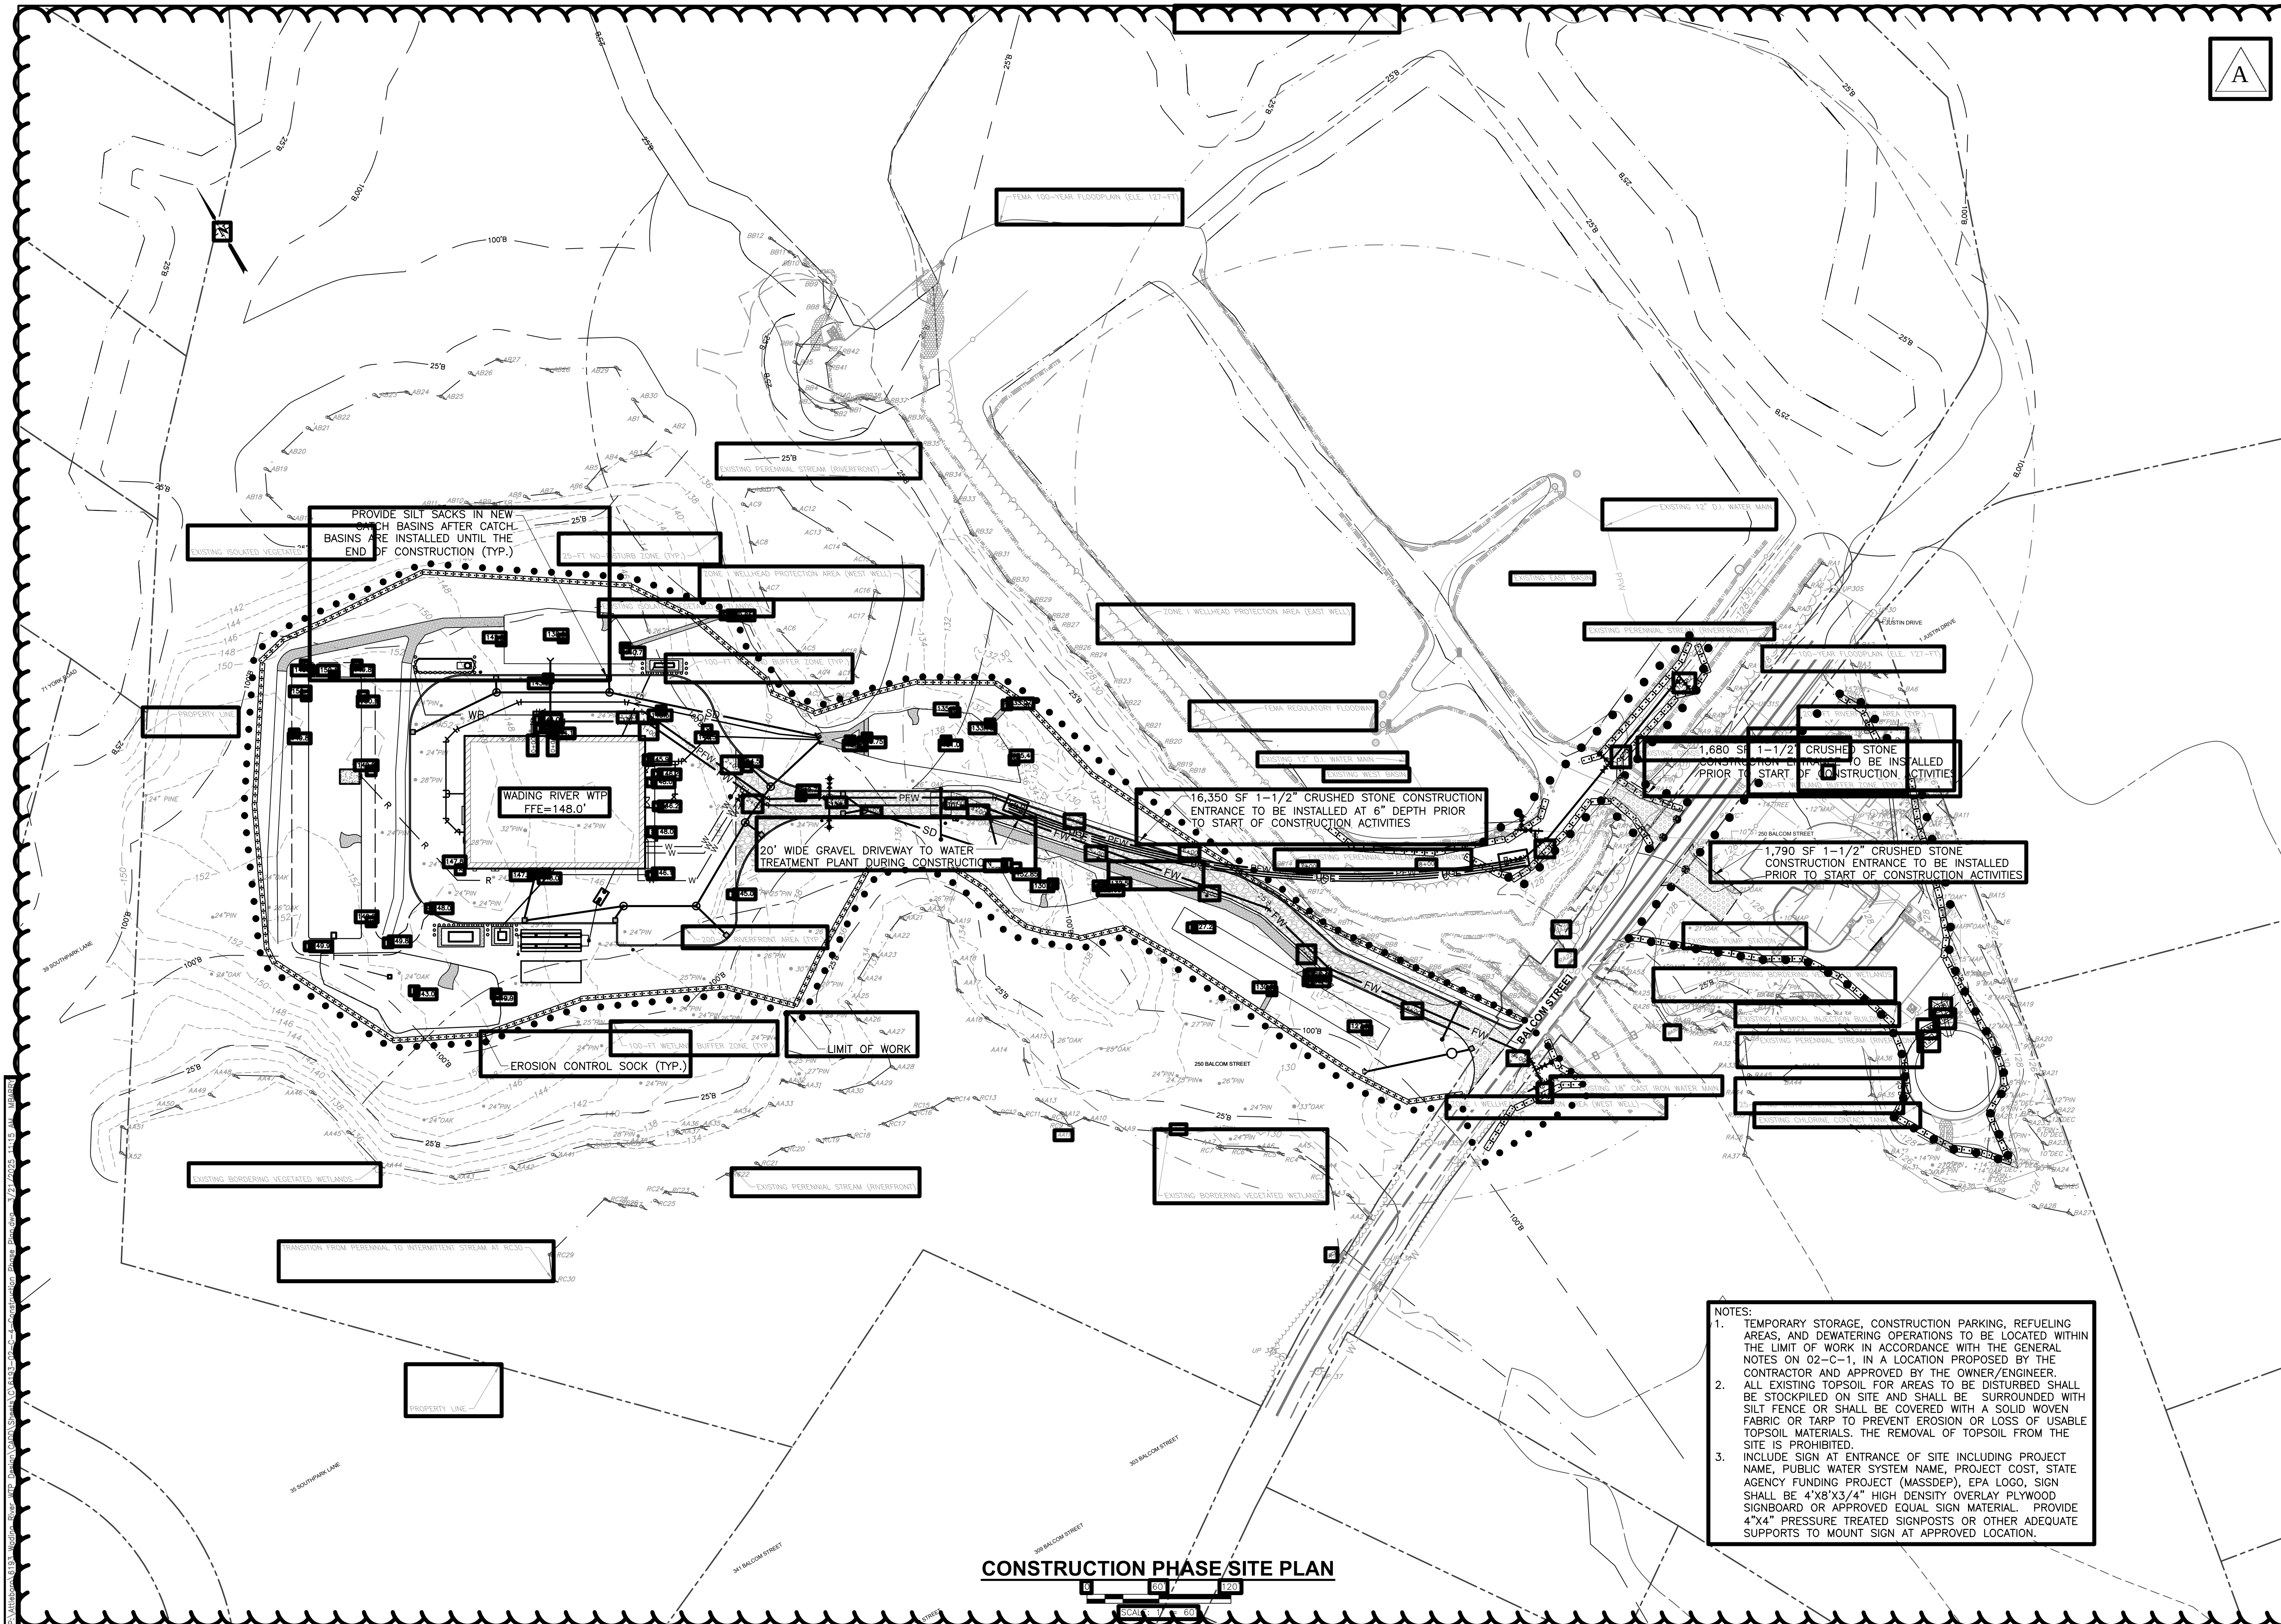

CONSTRUCTION PHASE SITE PLAN

 

- NOTES:
1. TEMPORARY STORAGE, CONSTRUCTION PARKING, REFUELING AREAS, AND DEWATERING OPERATIONS TO BE LOCATED WITHIN THE LIMIT OF WORK IN ACCORDANCE WITH THE GENERAL NOTES ON 02-C-1, IN A LOCATION PROPOSED BY THE CONTRACTOR AND APPROVED BY THE OWNER/ENGINEER.
 2. ALL EXISTING TOPSOIL FOR AREAS TO BE DISTURBED SHALL BE STOCKPILED ON SITE AND SHALL BE SURROUNDED WITH SILT FENCE OR SHALL BE COVERED WITH A SOLID WOVEN FABRIC OR TARP TO PREVENT EROSION OR LOSS OF USABLE TOPSOIL MATERIALS. THE REMOVAL OF TOPSOIL FROM THE SITE IS PROHIBITED.
 3. INCLUDE SIGN AT ENTRANCE OF SITE INCLUDING PROJECT NAME, PUBLIC WATER SYSTEM NAME, PROJECT COST, STATE AGENCY FUNDING PROJECT (MASSDEP), EPA LOGO, SIGN SHALL BE 4'X8'X3/4" HIGH DENSITY OVERLAY PLYWOOD SIGNBOARD OR APPROVED EQUAL SIGN MATERIAL. PROVIDE 4"X4" PRESSURE TREATED SIGNPOSTS OR OTHER ADEQUATE SUPPORTS TO MOUNT SIGN AT APPROVED LOCATION.

ATTLEBORO WATER DEPT.
ATTLEBORO, MA

CIVIL
CONSTRUCTION PHASE
SITE PLAN

WADING RIVER
WATER TREATMENT PLANT

THE DOCUMENT IS THE PROPERTY OF TATA & HOWARD, INC. AND ITS REPRODUCTION OR MODIFICATION WITHOUT WRITTEN CONSENT IS PROHIBITED.

Drawn By: M/J/MJO
Designed By: MMB
Checked By: MVM
Approved By: KLG


Rev.	Date	Description
A	3/7/25	Addendum No. 1

2-24-2025

TATA & HOWARD

Sheet No.: 6193
Date: FEBRUARY 2025
Scale: AS NOTED


02-C-4

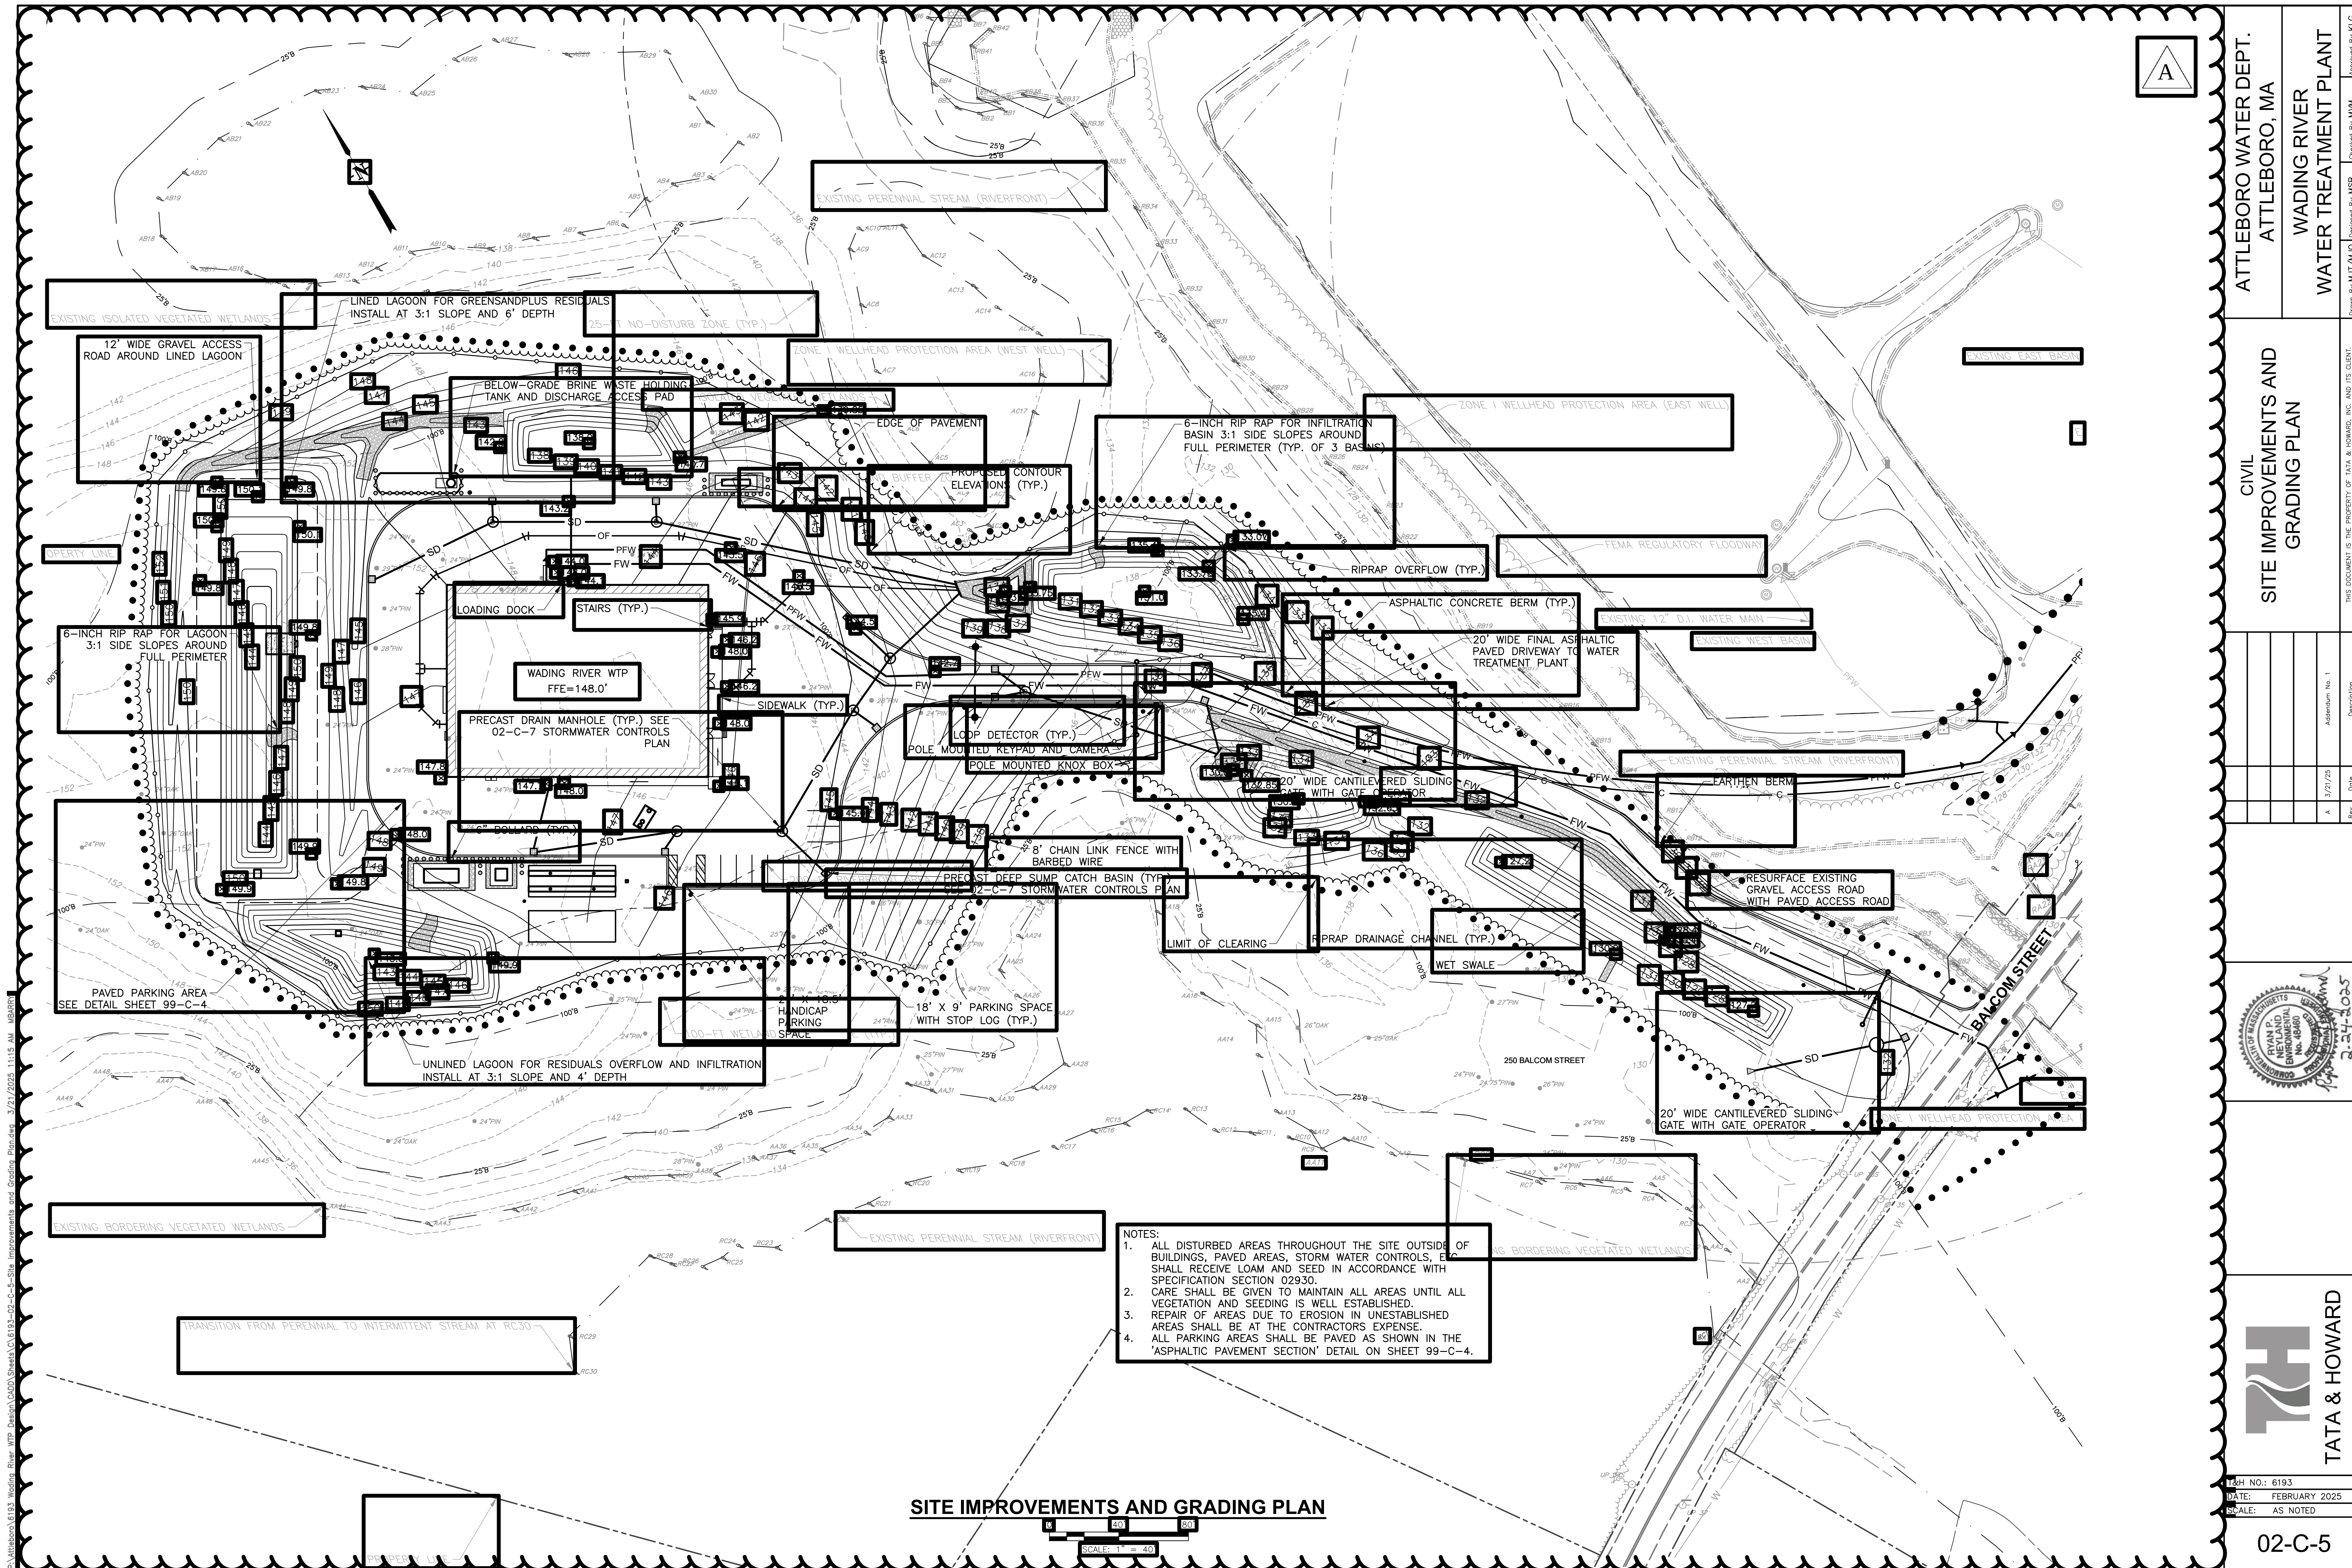

Attleboro, MA 01930 Wading River WTP Design (ADD) Sheet 02-C-5 Site Improvements and Grading Plan Date: 3/21/2023 11:15 AM User: JMB

- NOTES:
1. ALL DISTURBED AREAS THROUGHOUT THE SITE OUTSIDE OF BUILDINGS, PAVED AREAS, STORM WATER CONTROLS, ETC. SHALL RECEIVE LOAM AND SEED IN ACCORDANCE WITH SPECIFICATION SECTION 02930.
 2. CARE SHALL BE GIVEN TO MAINTAIN ALL AREAS UNTIL ALL VEGETATION AND SEEDING IS WELL ESTABLISHED.
 3. REPAIR OF AREAS DUE TO EROSION IN UNESTABLISHED AREAS SHALL BE AT THE CONTRACTORS EXPENSE.
 4. ALL PARKING AREAS SHALL BE PAVED AS SHOWN IN THE 'ASPHALTIC PAVEMENT SECTION' DETAIL ON SHEET 99-C-4.

ATTLEBORO WATER DEPT. ATTLEBORO, MA		CIVIL SITE IMPROVEMENTS AND GRADING PLAN		DATE: 3/21/2023		REVISION: 1	
WADING RIVER WATER TREATMENT PLANT				DATE: 3/21/2023		REVISION: 1	
DESIGNED BY: MMB		CHECKED BY: MMB		DATE: 3/21/2023		REVISION: 1	
DRAWN BY: MMB		SCALE: AS NOTED		PROJECT NO.: 6193		SHEET NO.: 02-C-5	
TATA & HOWARD		TATA & HOWARD		TATA & HOWARD		TATA & HOWARD	

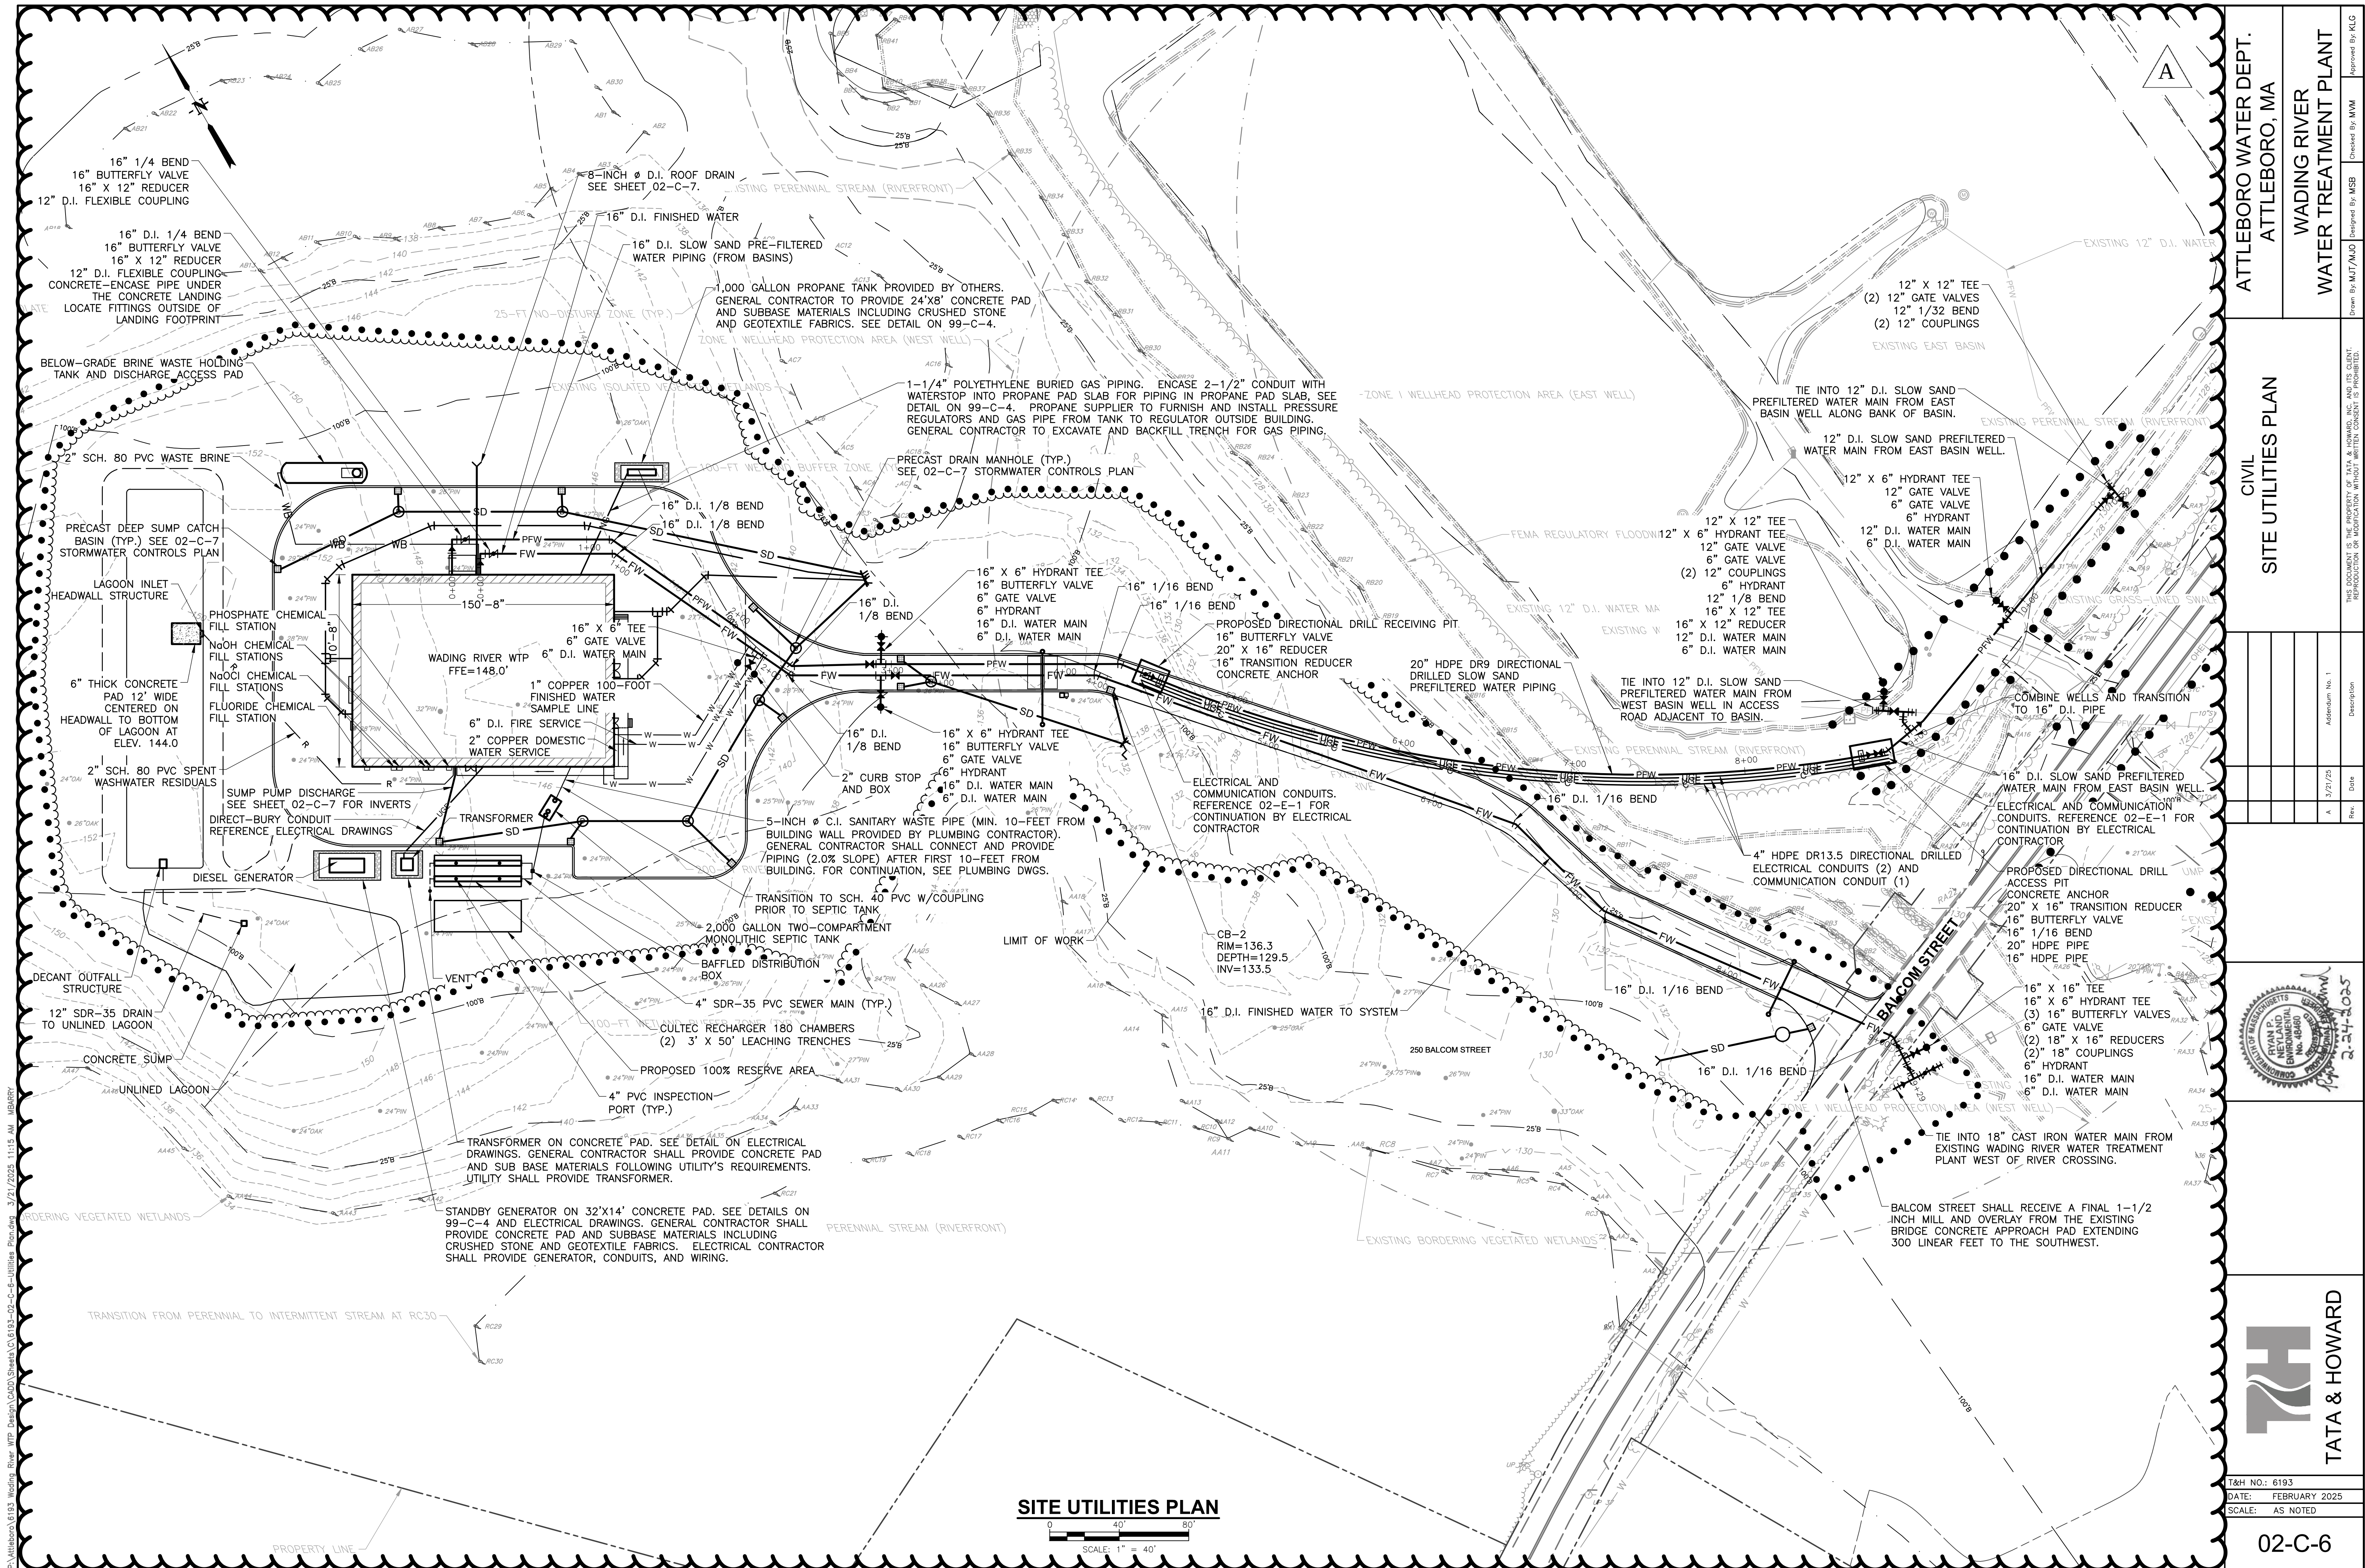

P:\Attleboro\6193 Wading River WTP Design\GD00 Sheets\02-C-6-Utilities Plan.dwg 3/21/2023 11:15 AM MBARRY

ATTLEBORO WATER DEPT.
ATTLEBORO, MA


WADING RIVER
WATER TREATMENT PLANT

CIVIL
SITE UTILITIES PLAN

Revision	Date	Description
A	3/27/25	As Issued

T&H NO.: 6193
DATE: FEBRUARY 2025
SCALE: AS NOTED


02-C-6

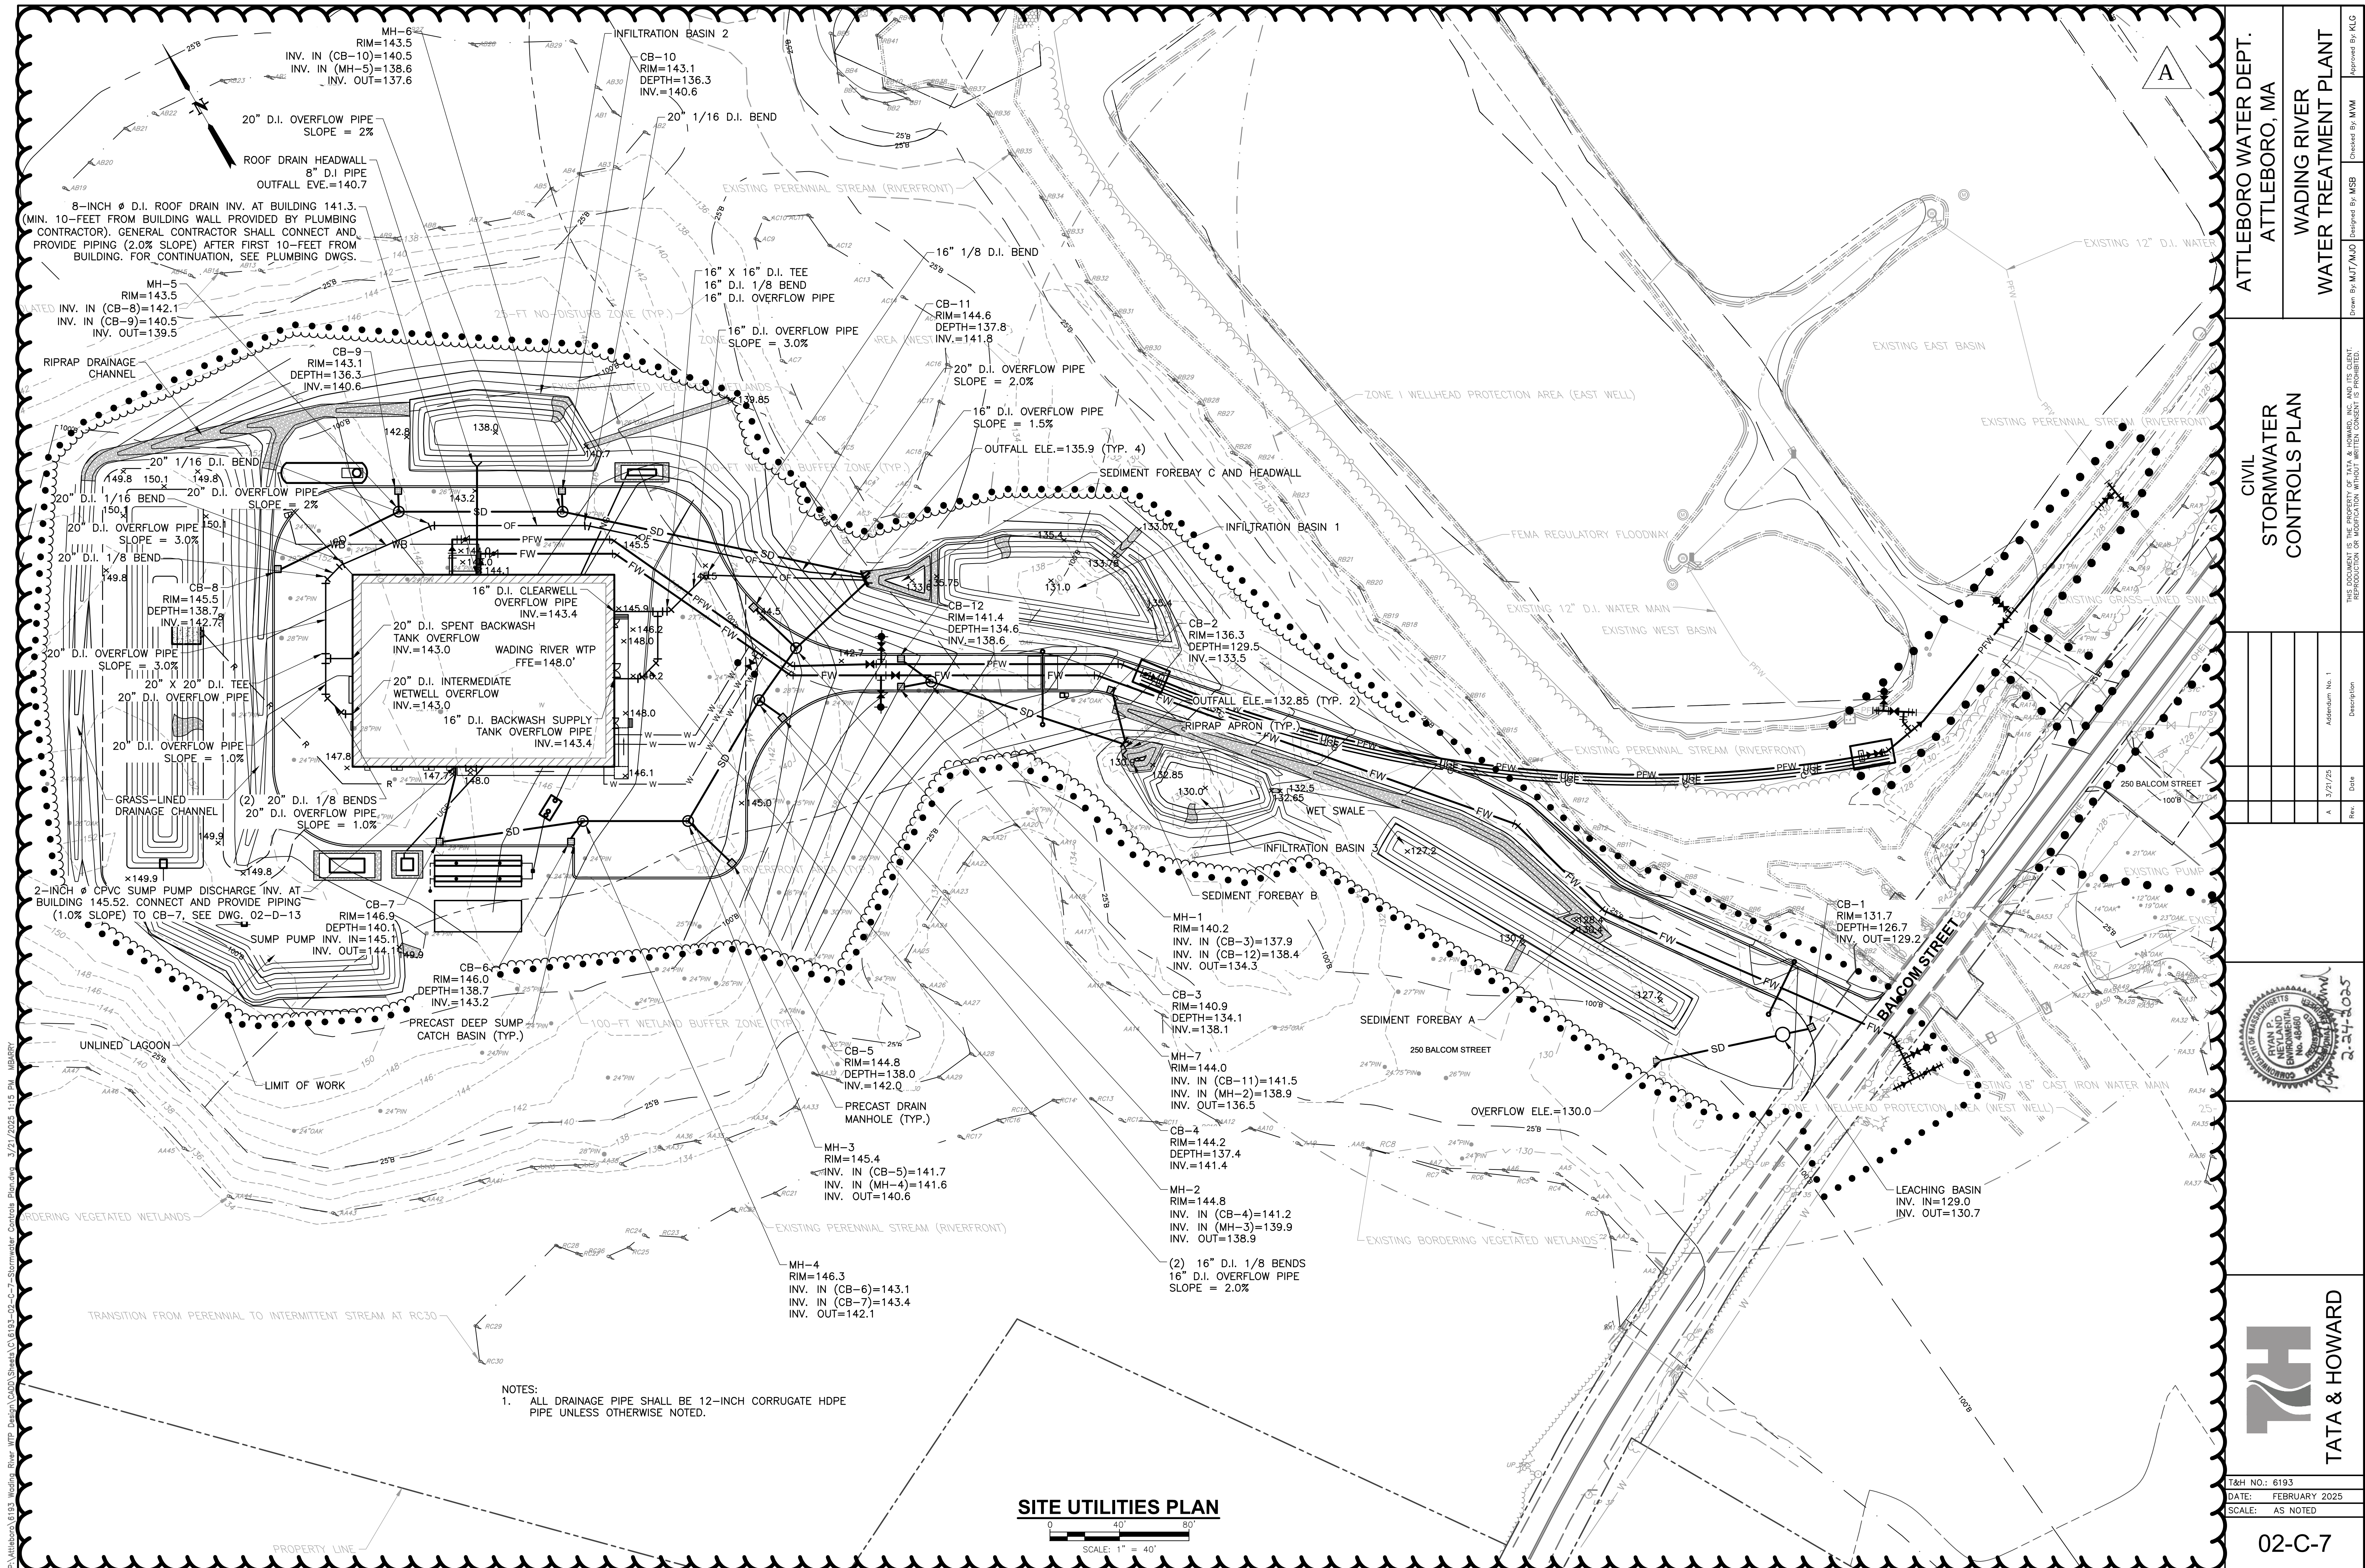

P:\Attleboro\6193 Wading River WTP Design\DWG\Sheet\02-C-7-Stormwater Controls Plan.dwg 3/21/2025 1:15 PM MBERRY

NOTES:
1. ALL DRAINAGE PIPE SHALL BE 12-INCH CORRUGATE HDPE PIPE UNLESS OTHERWISE NOTED.

SITE UTILITIES PLAN

 

ATTLEBORO WATER DEPT.
ATTLEBORO, MA

CIVIL
STORMWATER
CONTROLS PLAN

WADING RIVER
WATER TREATMENT PLANT

THE DOCUMENT IS THE PROPERTY OF TATA & HOWARD, INC. AND ITS CLIENT. REPRODUCTION OR MODIFICATION WITHOUT WRITTEN CONSENT IS PROHIBITED.

T&H NO.: 6193

DATE: FEBRUARY 2025

SCALE: AS NOTED

02-C-7

2.34.1005

TATA & HOWARD

Drawn By: MJB/MAO

Designed By: MSB

Checked By: MVM

Approved By: KLG

