


SANITARY SEWER PERMANENT RELOCATION PLAN

SCALE: 1" = 20'

NOTES:
 CONTRACTOR SHALL PERFORM TEST PITS TO FIELD VERIFY LOCATION OF EXISTING FORCE MAIN AND PREPARE A LAYING SCHEDULE OF PIPES AND FITTINGS TO BE FURNISHED AND INSTALLED

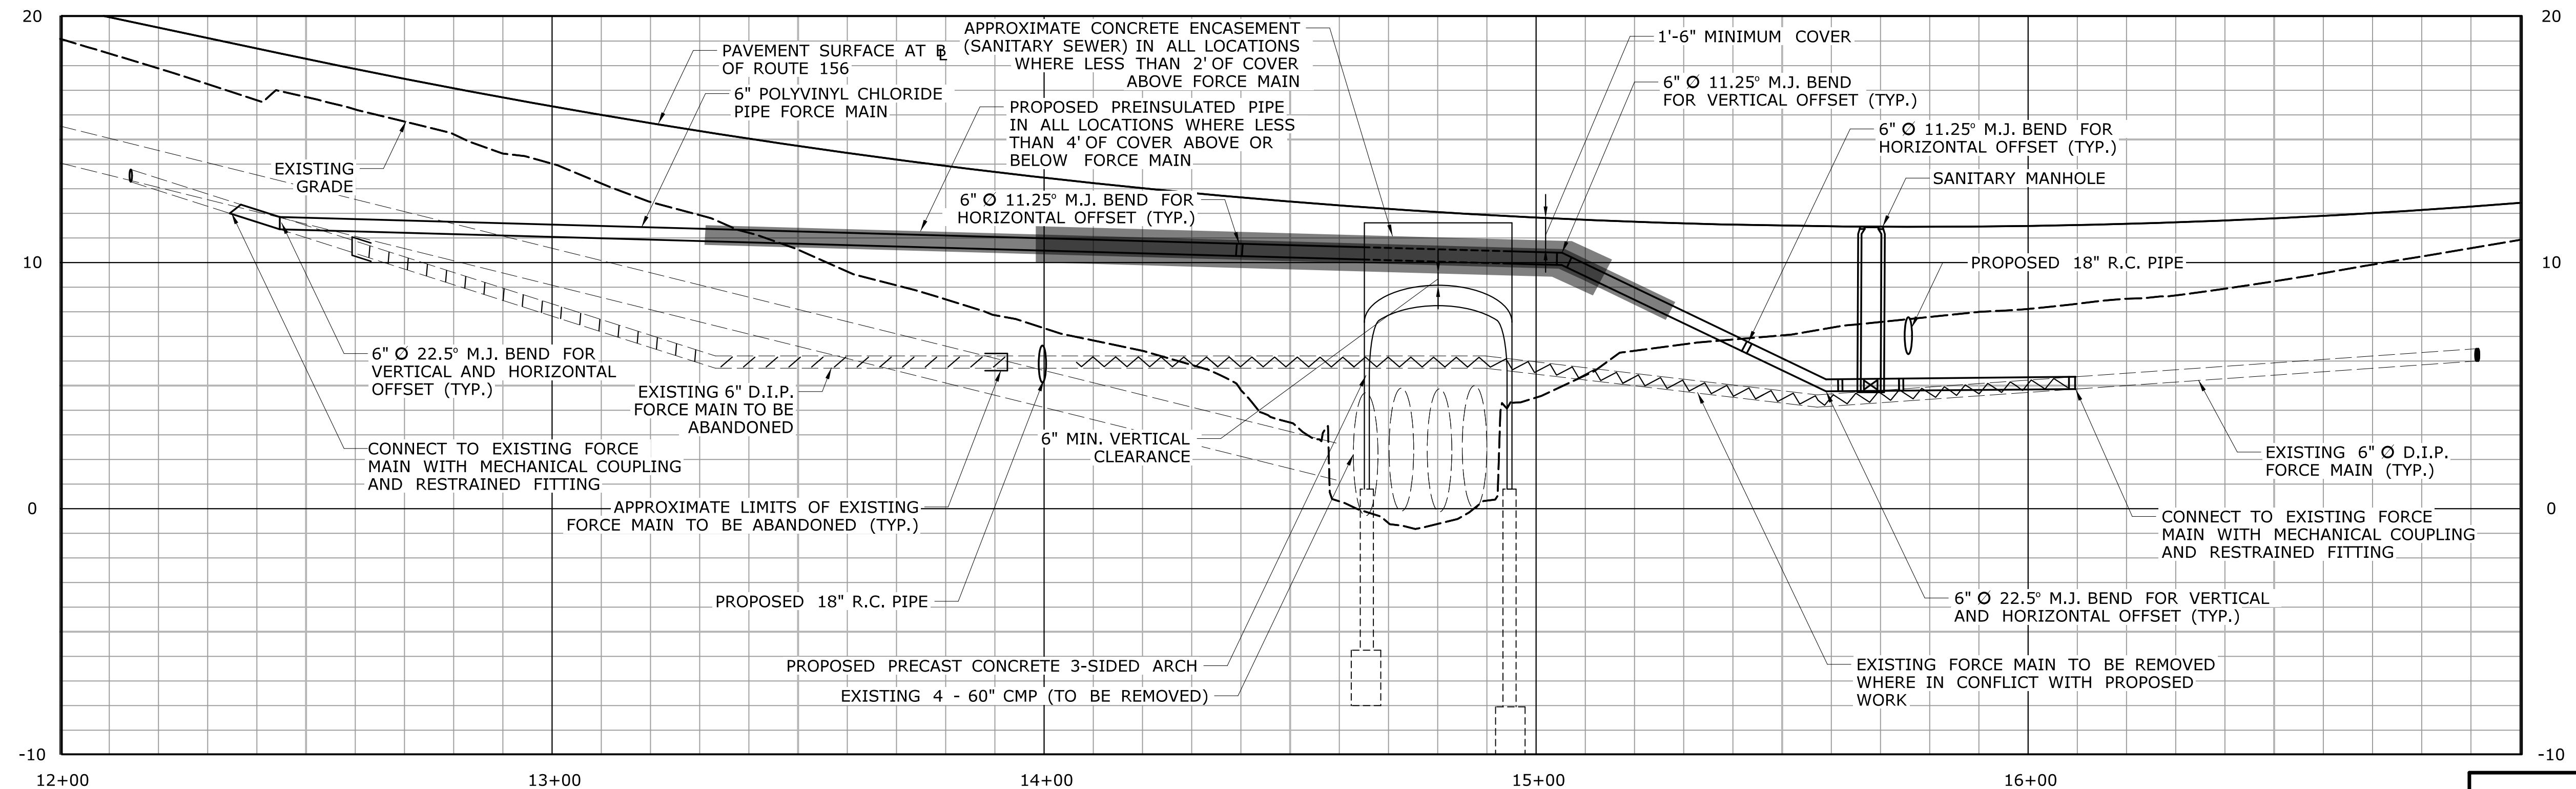

SANITARY SEWER PERMANENT RELOCATION PROFILE


HORIZONTAL SCALE: 1" = 20'
 VERTICAL SCALE: 1" = 4'

DESIGNED BY:
 BL COMPANIES
 355 RESEARCH PARKWAY
 MERIDEN, CT 06450

ADDENDUM NO. 2

REV.	DATE	REVISION DESCRIPTION	SHEET NO.	Plotted Date: 2/4/2025
1	1/10/2025	FORCE MAIN ADDED	12.03	

DESIGNER/DRAFTER:
 BSO/DJP
 CHECKED BY:
 TJB
 SCALE AS NOTED

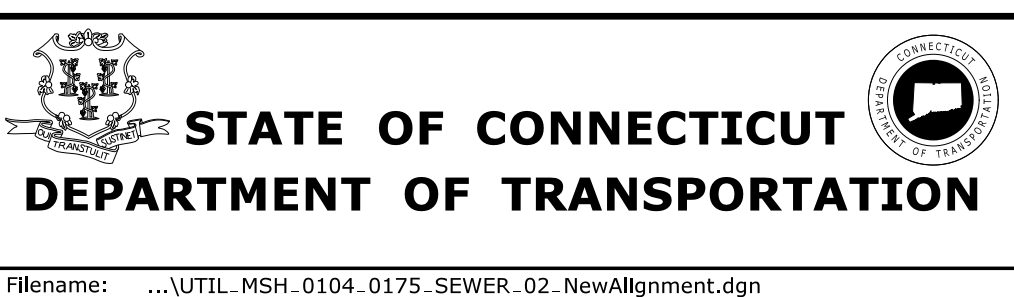

SIGNATURE/
 BLOCK:

PROJECT TITLE:
**REPLACEMENT OF
 BRIDGE NO. 02713, ROUTE 156
 OVER FOUR MILE RIVER**

TOWN:
**OLD LYME
 EAST LYME**

DRAWING TITLE:
**SAN. SEWER RELOCATION
 PLAN & PROFILE - PERM**

PROJECT NO.
104-175

DRAWING NO.
UTIL-03

SHEET NO.
12.03.A2