


**07 - LANDSCAPE  
INDEX OF DRAWINGS**

DRAWING NUMBER	DRAWING TITLE	DRAWING NUMBER	DRAWING TITLE
INX-01	INDEX OF DRAWINGS		
LDS-01 - LDS-06	LANDSCAPE PLANS		
LDS-07	LANDSCAPE TREATMENTS AT CENTER ISLAND		
LDS-08	LANDSCAPE TREATMENTS AT TYPE-C RIPRAP APRON		
LDS-A01	LANDSCAPE ITEMS AND NOTES		

THE DESIGN APPEARS TO CONFORM TO APPLICABLE CRITERIA. APPROVAL IS NOT TO BE CONSTRUED TO MEAN THAT ALL ASPECTS OF THE DESIGN HAVE BEEN PERSONALLY CHECKED BY THE UNDERSIGNED.

\_\_\_\_\_  
TRANSPORTATION PRINCIPAL ENGINEER

REV.	DATE	REVISION DESCRIPTION

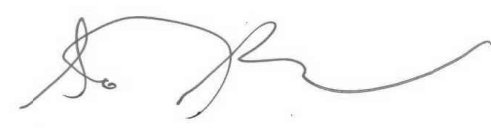SIGNATURE BLOCK:   
DESIGNER/DRAFTER: PB CHECKED BY: SF



PROJECT TITLE: **REMOVAL OF BR. NOS. 00388 & 00389, DECK REPLACEMENT ON BR. NO. 00870, AND MODIFICATIONS TO ROUTE 17 & NEW LONDON TURNPIKE**


TOWN(S): **GLASTONBURY**

DRAWING TITLE: **INDEX OF DRAWINGS**

PROJECT NO.: **0053-0189**

DRAWING NO.: **INX-01**  
SHEET NO.: 07.01


MATCH LINE - SEE LDS-05

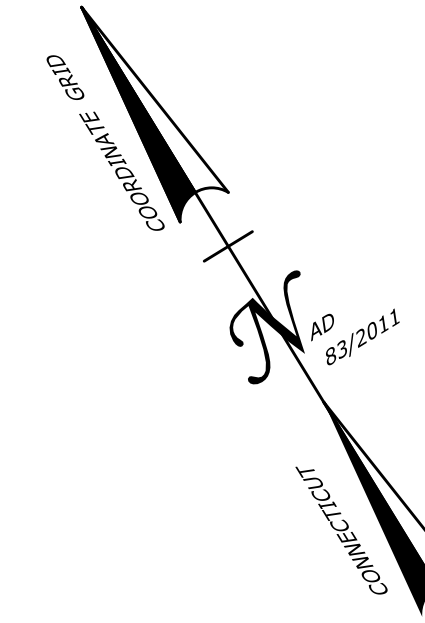

REFER TO LDS-07: LANDSCAPE TREATMENTS AT CENTER ISLAND FOR LAYOUT ENLARGEMENT AND CONTRACT ITEMS

SPECIAL SOIL PREPARATION 250 S.Y.

END FULL DEPTH RECONSTRUCTION BEGIN MILL & OVERLAY NEW LONDON TURNPIKE STA 17+52

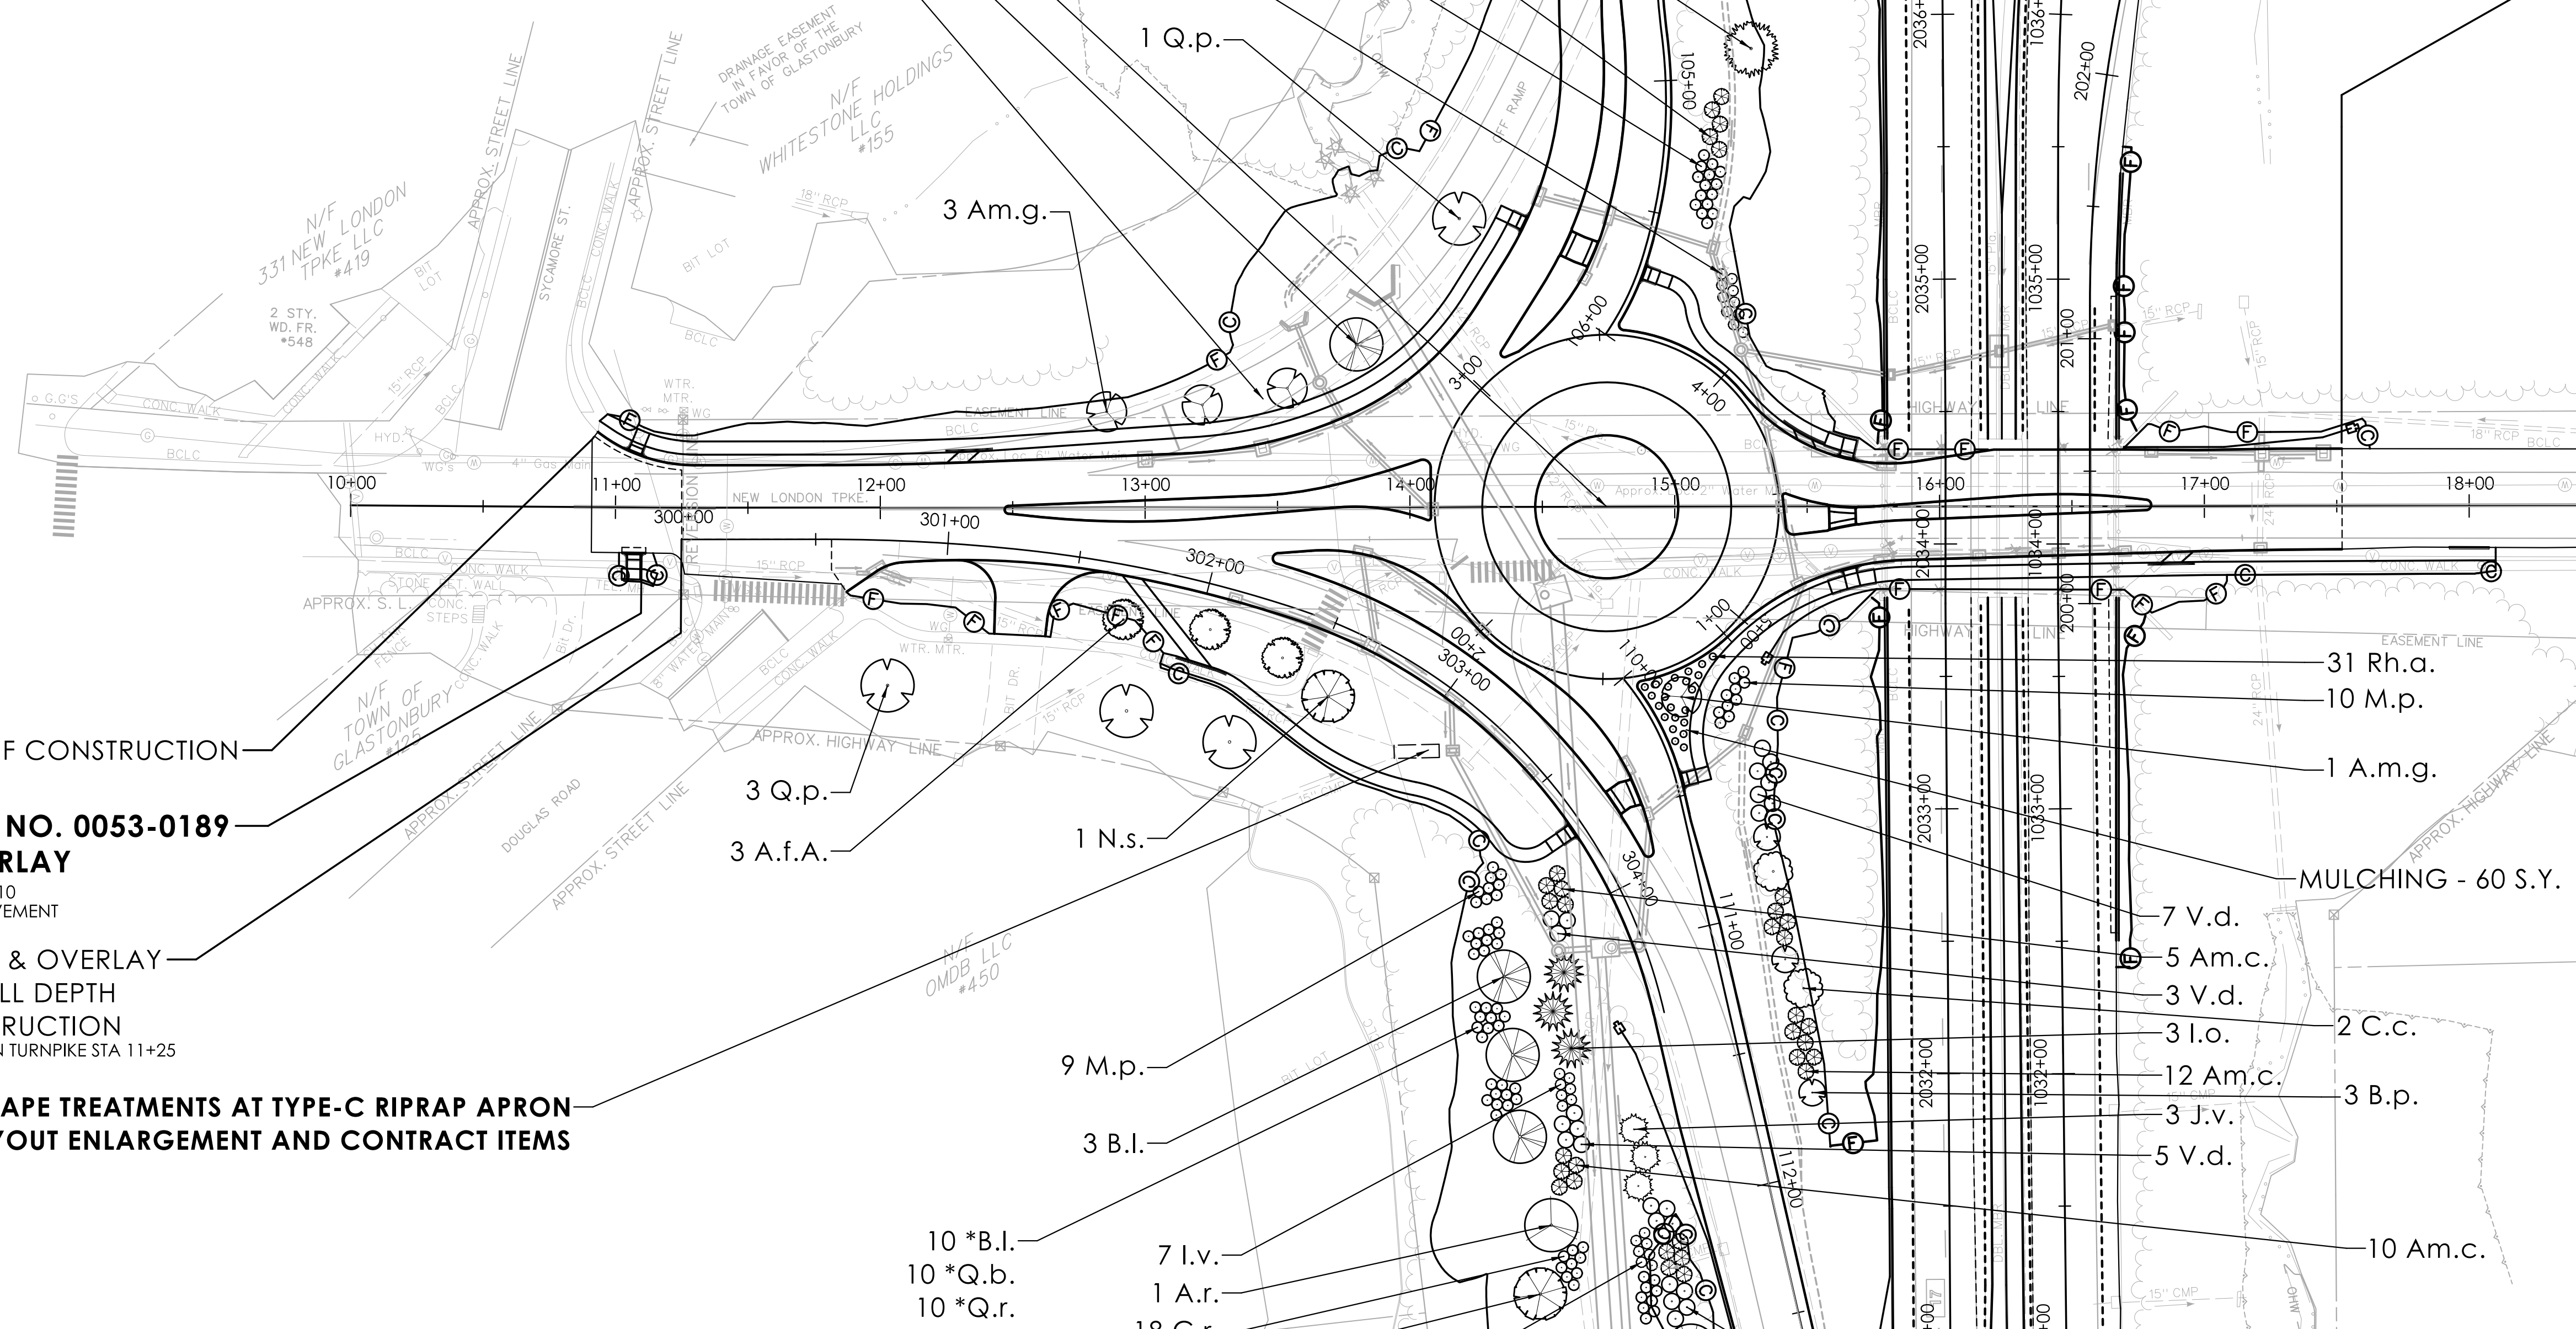

MATCH LINE - SEE LDS-02

LIMIT OF CONSTRUCTION

CT STATE PROJECT NO. 0053-0189  
BEGIN MILL & OVERLAY

NEW LONDON TURNPIKE STA 11+10  
CUT BITUMINOUS CONCRETE PAVEMENT  
MATCH EXISTING

END MILL & OVERLAY  
BEGIN FULL DEPTH  
RECONSTRUCTION  
NEW LONDON TURNPIKE STA 11+25

REFER TO LDS-08: LANDSCAPE TREATMENTS AT TYPE-C RIPRAP APRON FOR LAYOUT ENLARGEMENT AND CONTRACT ITEMS

- 3 U.a.
- 5 Am.c.
- 15 M.p.
- 10 A.m.
- 1 Q.p.

- 1 B.n.
- 3 Am.g.

- 3 Q.p.
- 3 A.f.A.

- 10 \*B.l.
- 10 \*Q.b.
- 10 \*Q.r.

- 7 l.v.
- 1 A.r.
- 18 C.r.
- 1 N.s.

- 9 M.p.
- 3 B.l.

- 1 N.s.

- 1 N.s.

- 1 Q.p.

- 3 Am.g.

- 10 A.m.

- 15 M.p.

- 5 Am.c.

- 31 Rh.a.
- 10 M.p.
- 1 A.m.g.

MULCHING - 60 S.Y.

- 7 V.d.
- 5 Am.c.
- 3 V.d.
- 3 l.o.
- 12 Am.c.
- 3 J.v.
- 5 V.d.

- 2 C.c.
- 3 B.p.



- 10 Am.c.

- 5 \*A.r.
- 5 \*B.l.
- 5 \*Q.b.
- 1 B.l.
- 10 V.d.

REV.	DATE	REVISION DESCRIPTION

SIGNATURE BLOCK:

DESIGNER/DRAFTER: PB CHECKED BY: SF

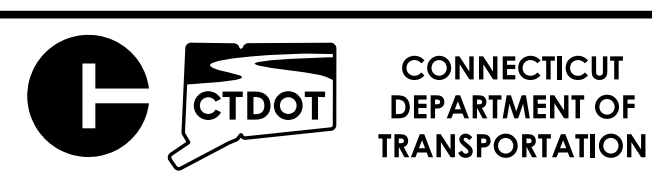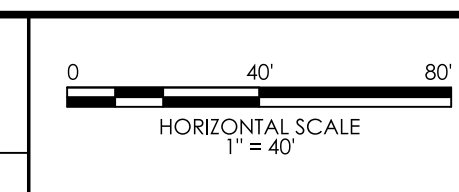

PROJECT TITLE:  
**REMOVAL OF BR. NOS. 00388 & 00389, DECK REPLACEMENT ON BR. NO. 00870, AND MODIFICATIONS TO ROUTE 17 & NEW LONDON TURNPIKE**



TOWN(S):  
**GLASTONBURY**

DRAWING TITLE:  
**LANDSCAPE PLAN**

PROJECT NO.:  
**0053-0189**


DRAWING NO.:  
**LDS-01**


SHEET NO.:  
07.02

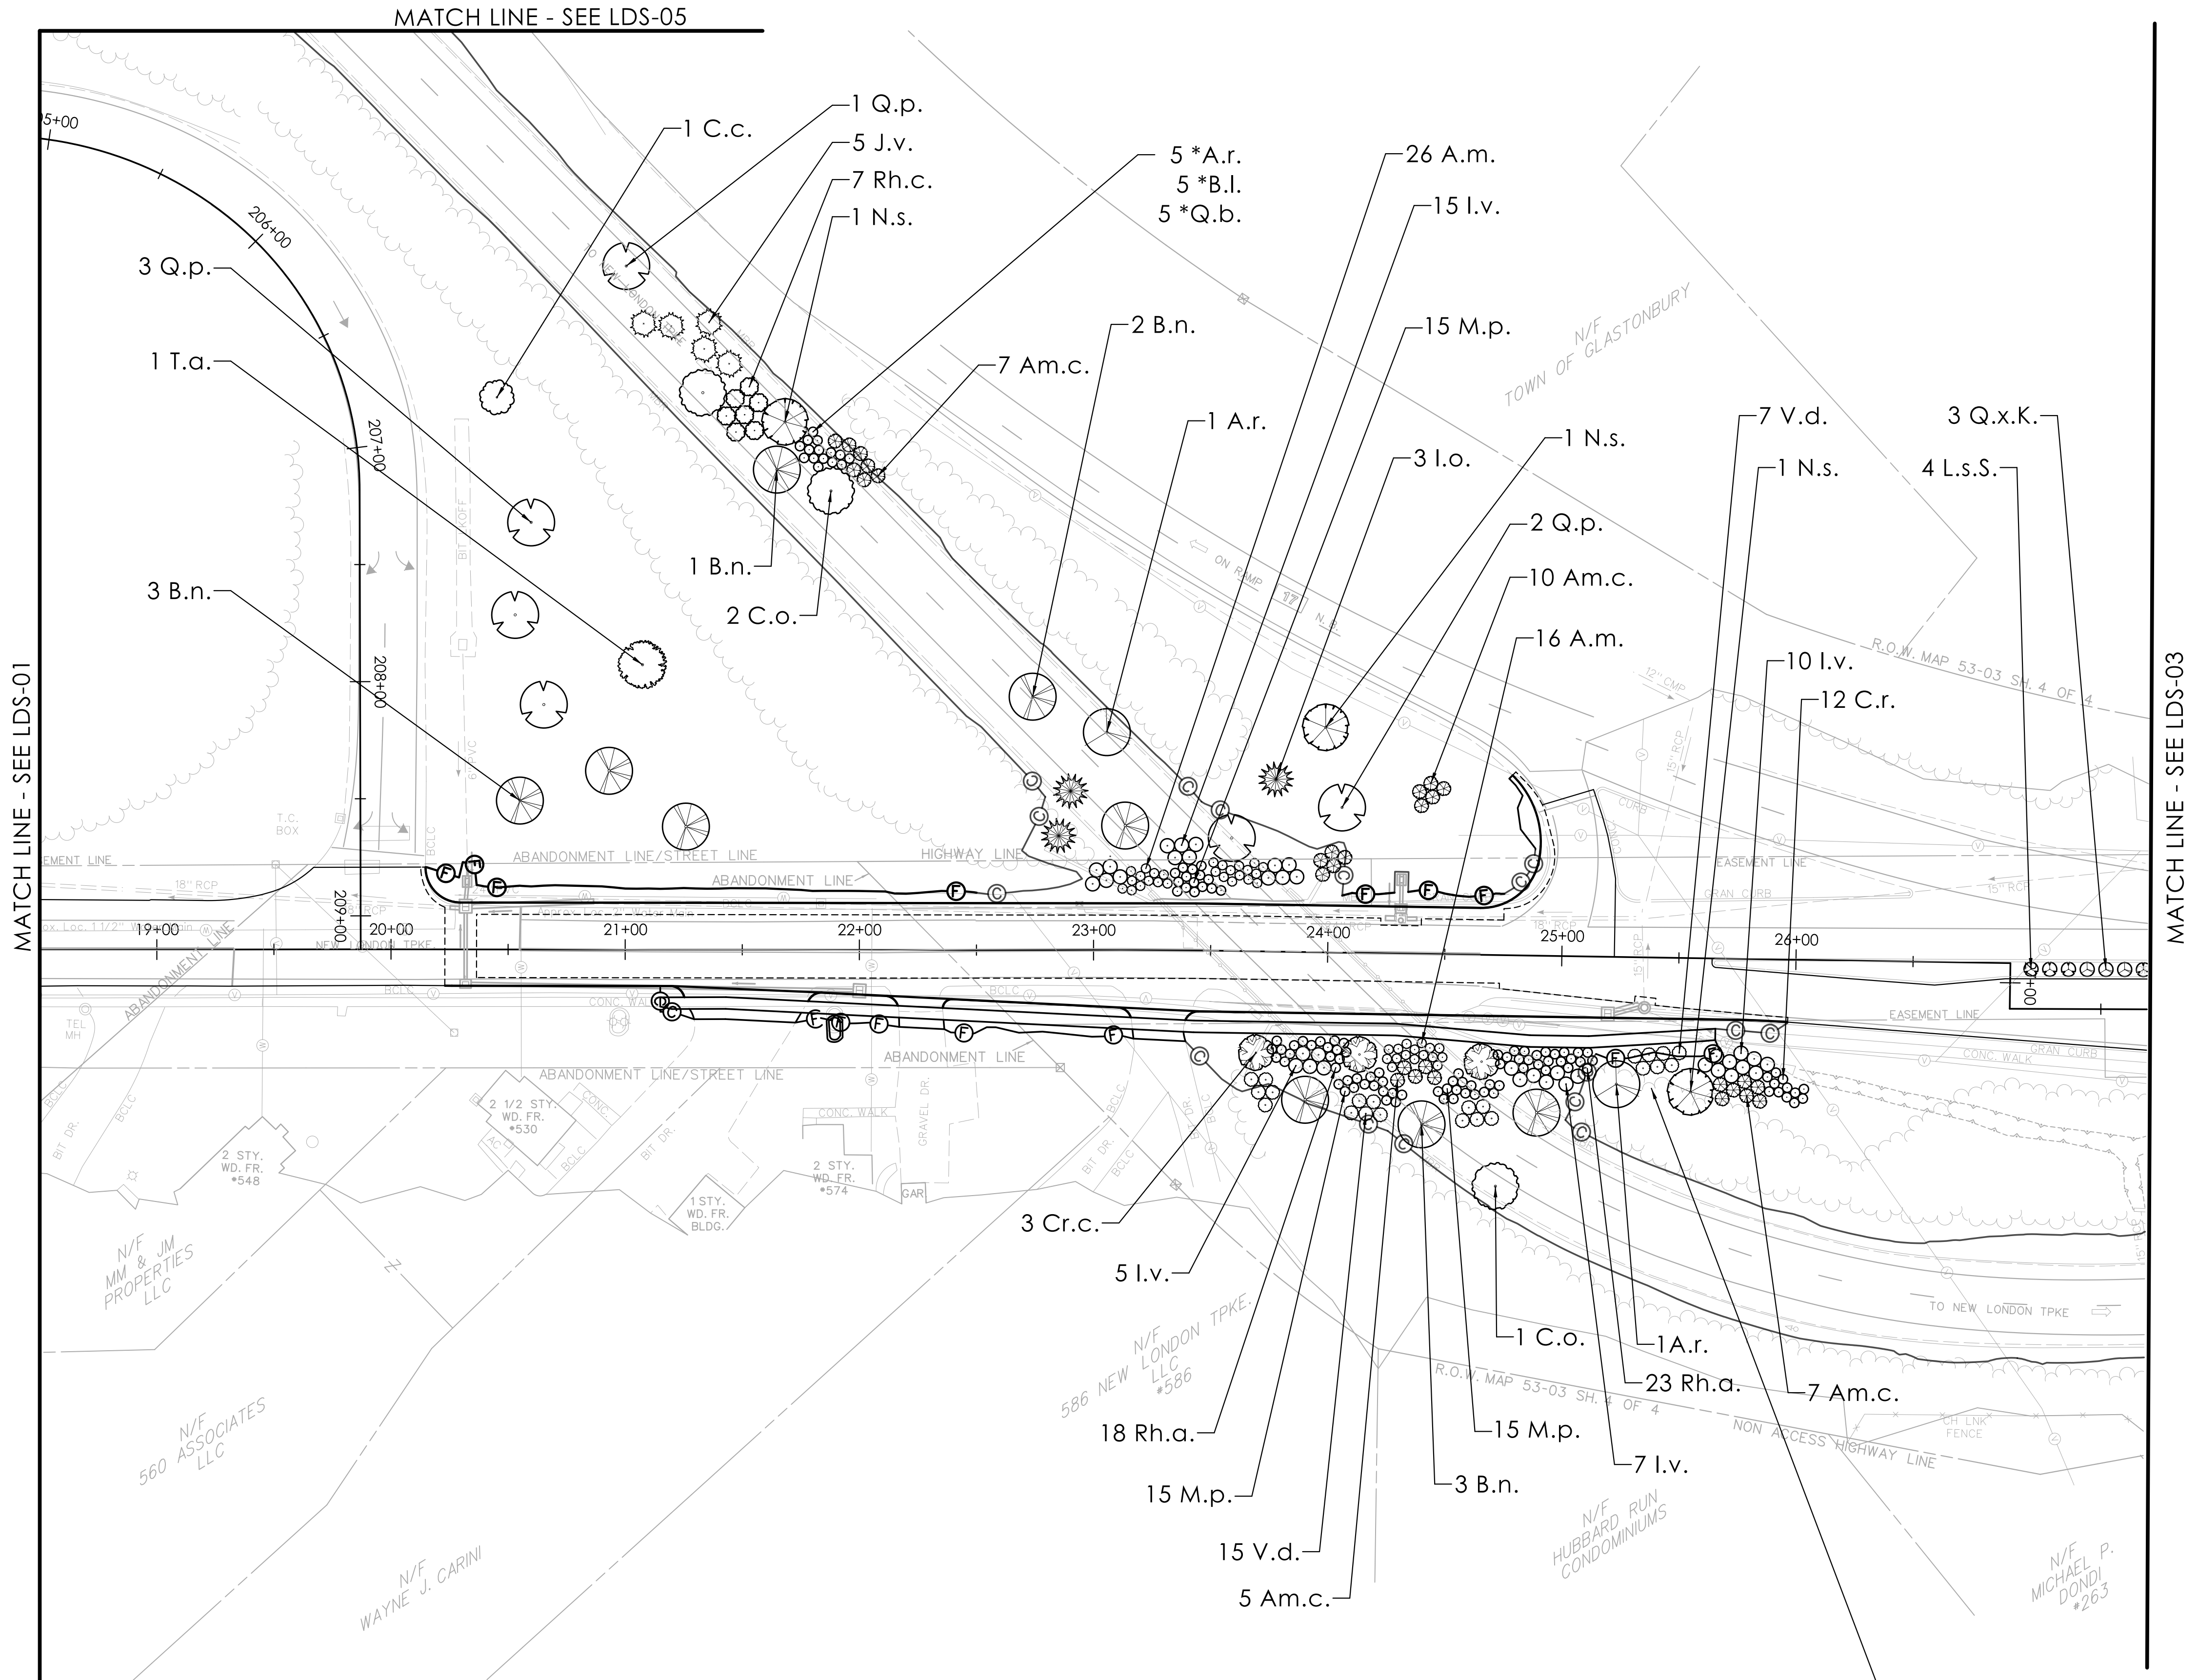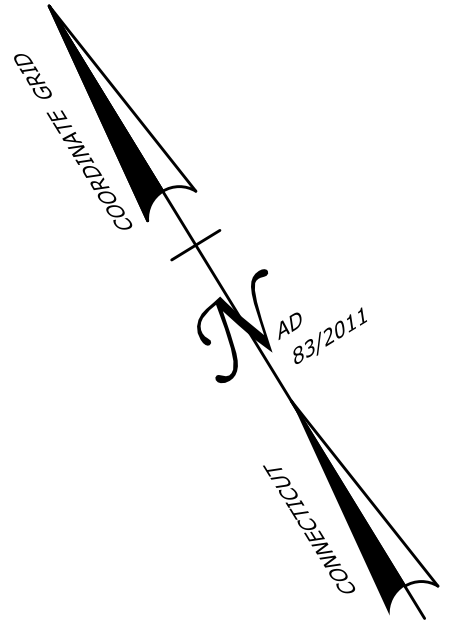

SELECTIVE CLEARING AND THINNING 350 S.Y.  
(LIMITS TO BE DETERMINED IN FIELD)

REV.	DATE	REVISION DESCRIPTION

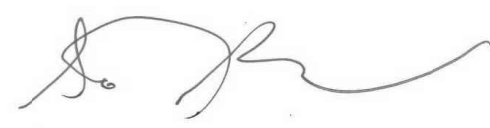SIGNATURE BLOCK:  
  
 DESIGNER/DRAFTER: PB CHECKED BY: SF

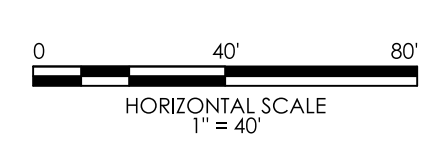

PROJECT TITLE:  
**REMOVAL OF BR. NOS. 00388 & 00389, DECK  
 REPLACEMENT ON BR. NO. 00870, AND MODIFICATIONS  
 TO ROUTE 17 & NEW LONDON TURNPIKE**

TOWN(S):  
**GLASTONBURY**


DRAWING TITLE:  
**LANDSCAPE PLAN**

PROJECT NO.:  
**0053-0189**

DRAWING NO.:  
**LDS-02**

SHEET NO.:  
 07.03




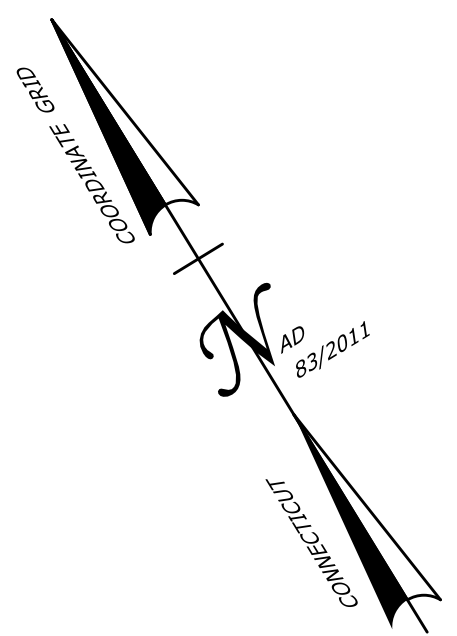


**END MILL AND OVERLAY  
CT PROJECT NO. 0053-0189**  
NEW LONDON TURNPIKE STA 34+20  
CUT BITUMINOUS CONCRETE PAVEMENT  
MATCH EXISTING

**END MILL AND OVERLAY  
CT PROJECT NO. 0053-0189**  
OAK STREET  
CUT BITUMINOUS CONCRETE PAVEMENT  
MATCH EXISTING

**END MILL AND OVERLAY  
CT PROJECT NO. 0053-0189**  
WILLIAMS STREET EAST  
CUT BITUMINOUS CONCRETE PAVEMENT  
MATCH EXISTING

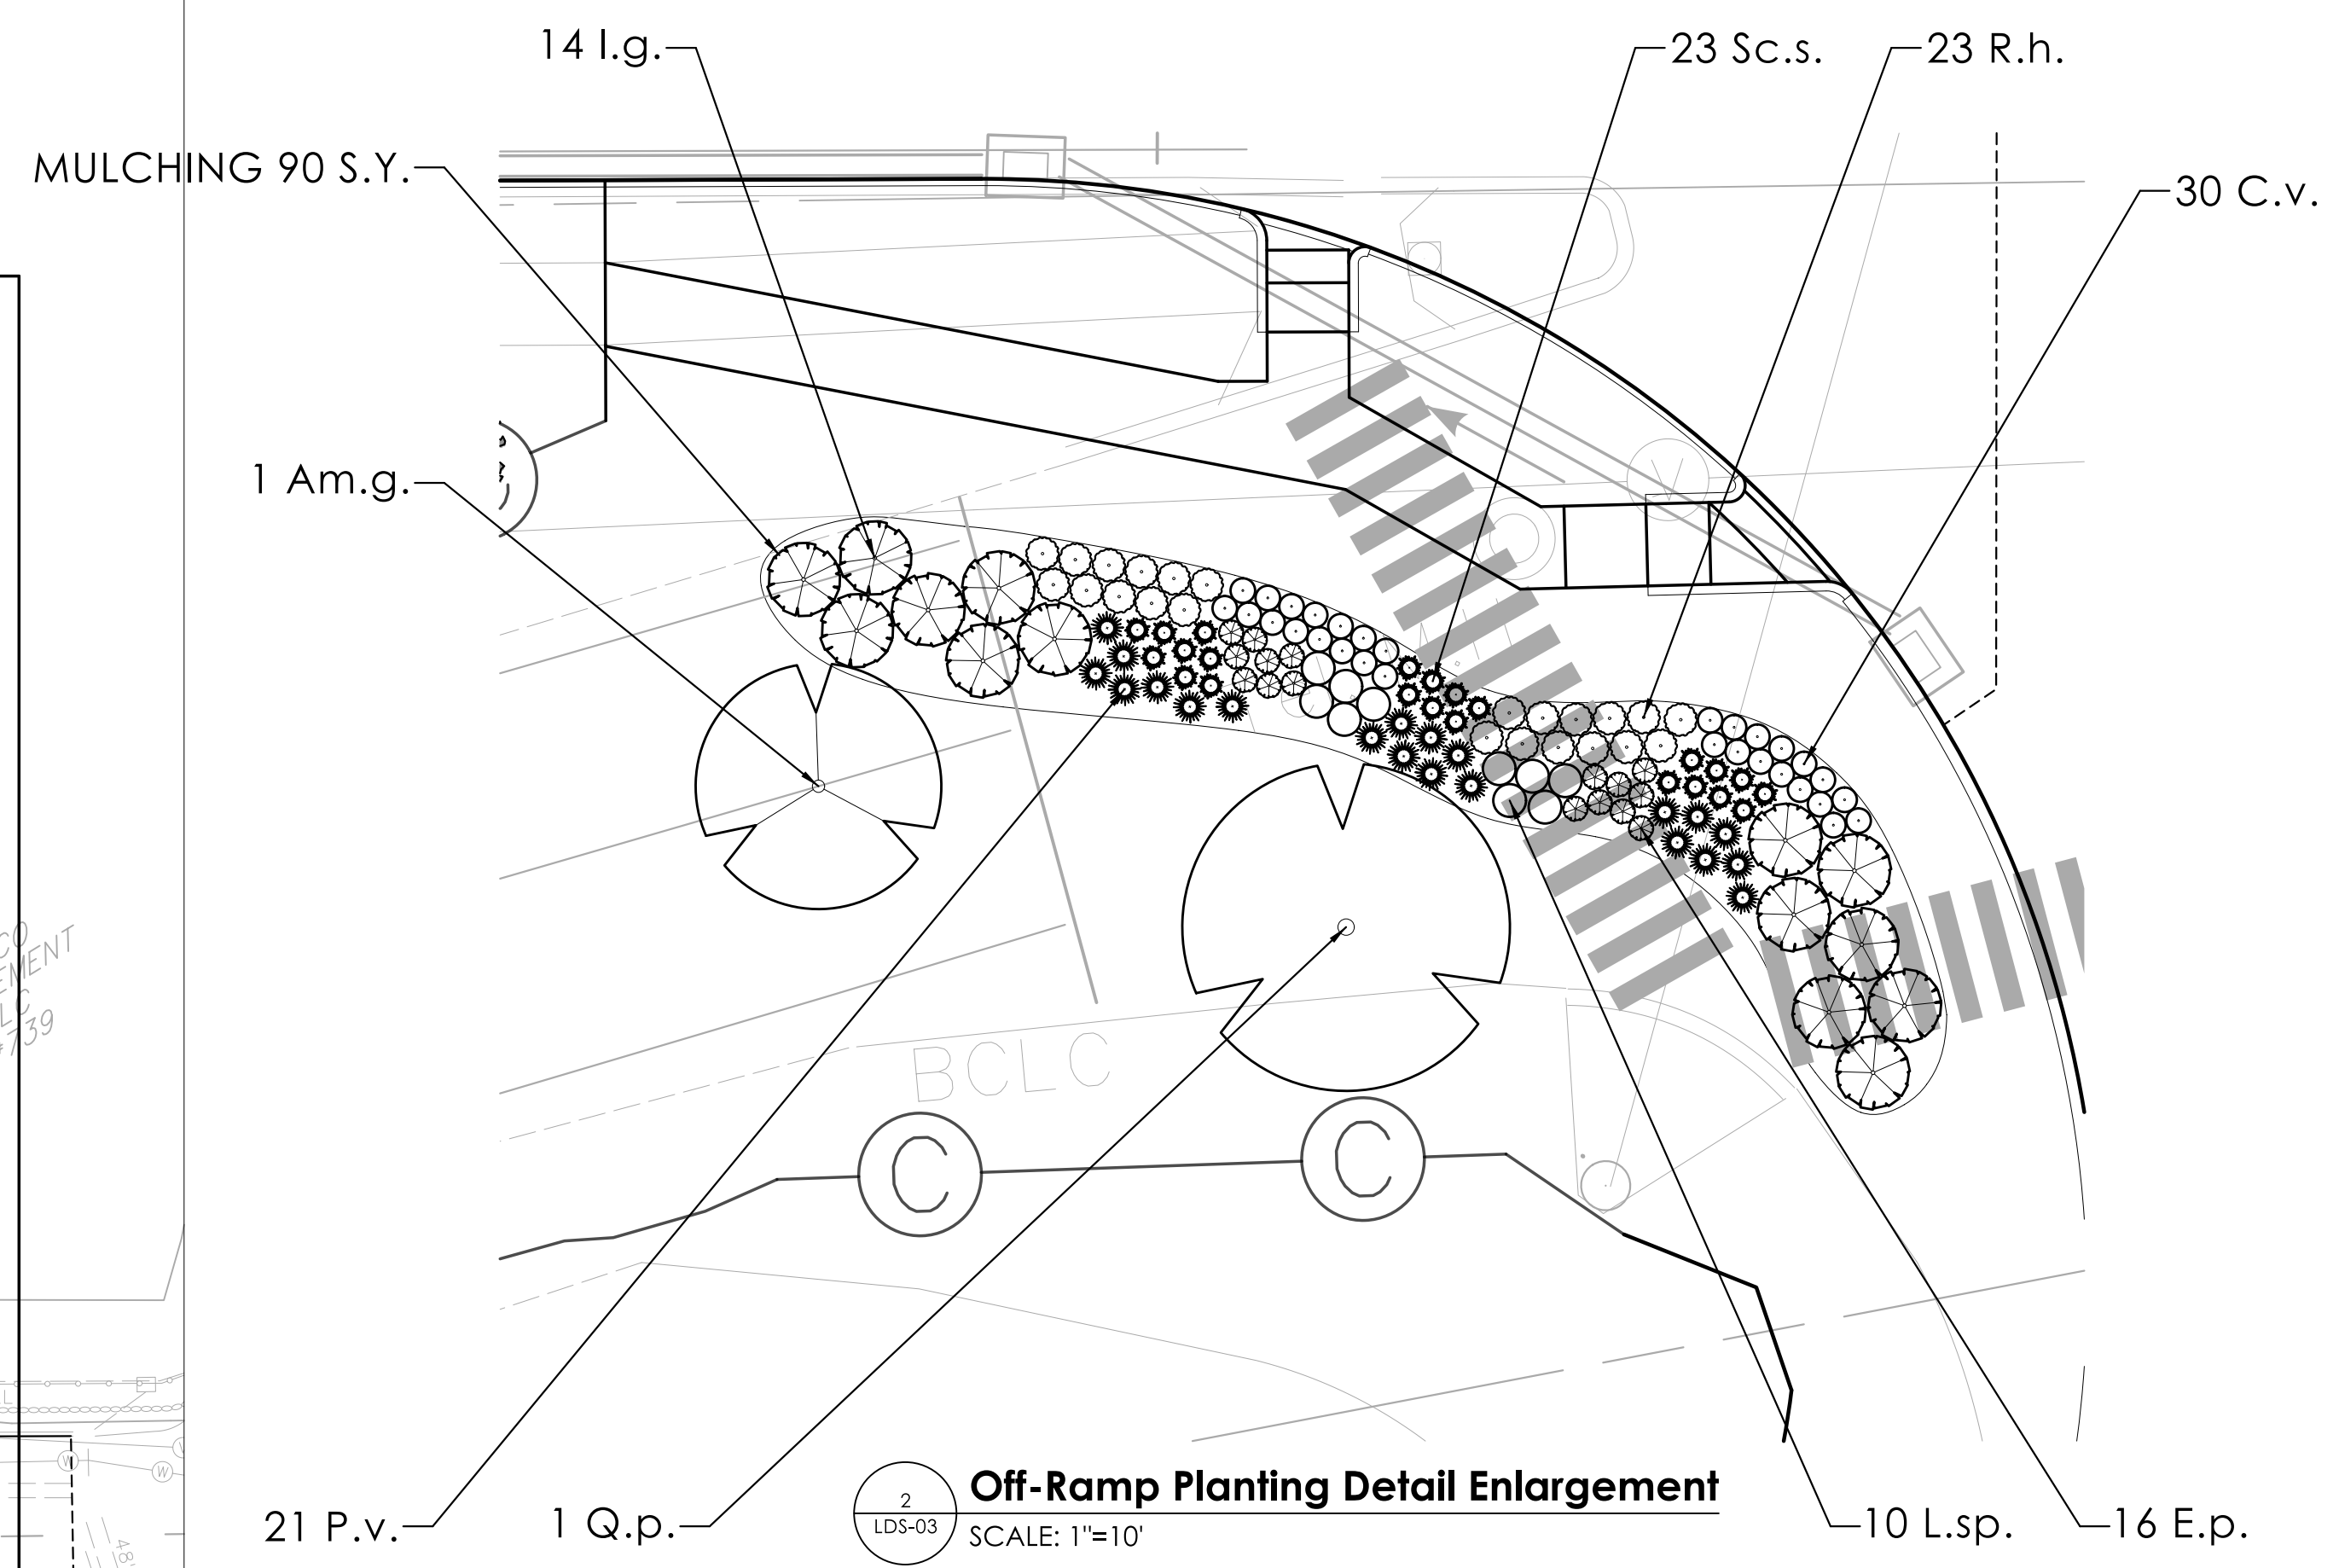

**Off-Ramp Planting Detail Enlargement**  
SCALE: 1"=10'

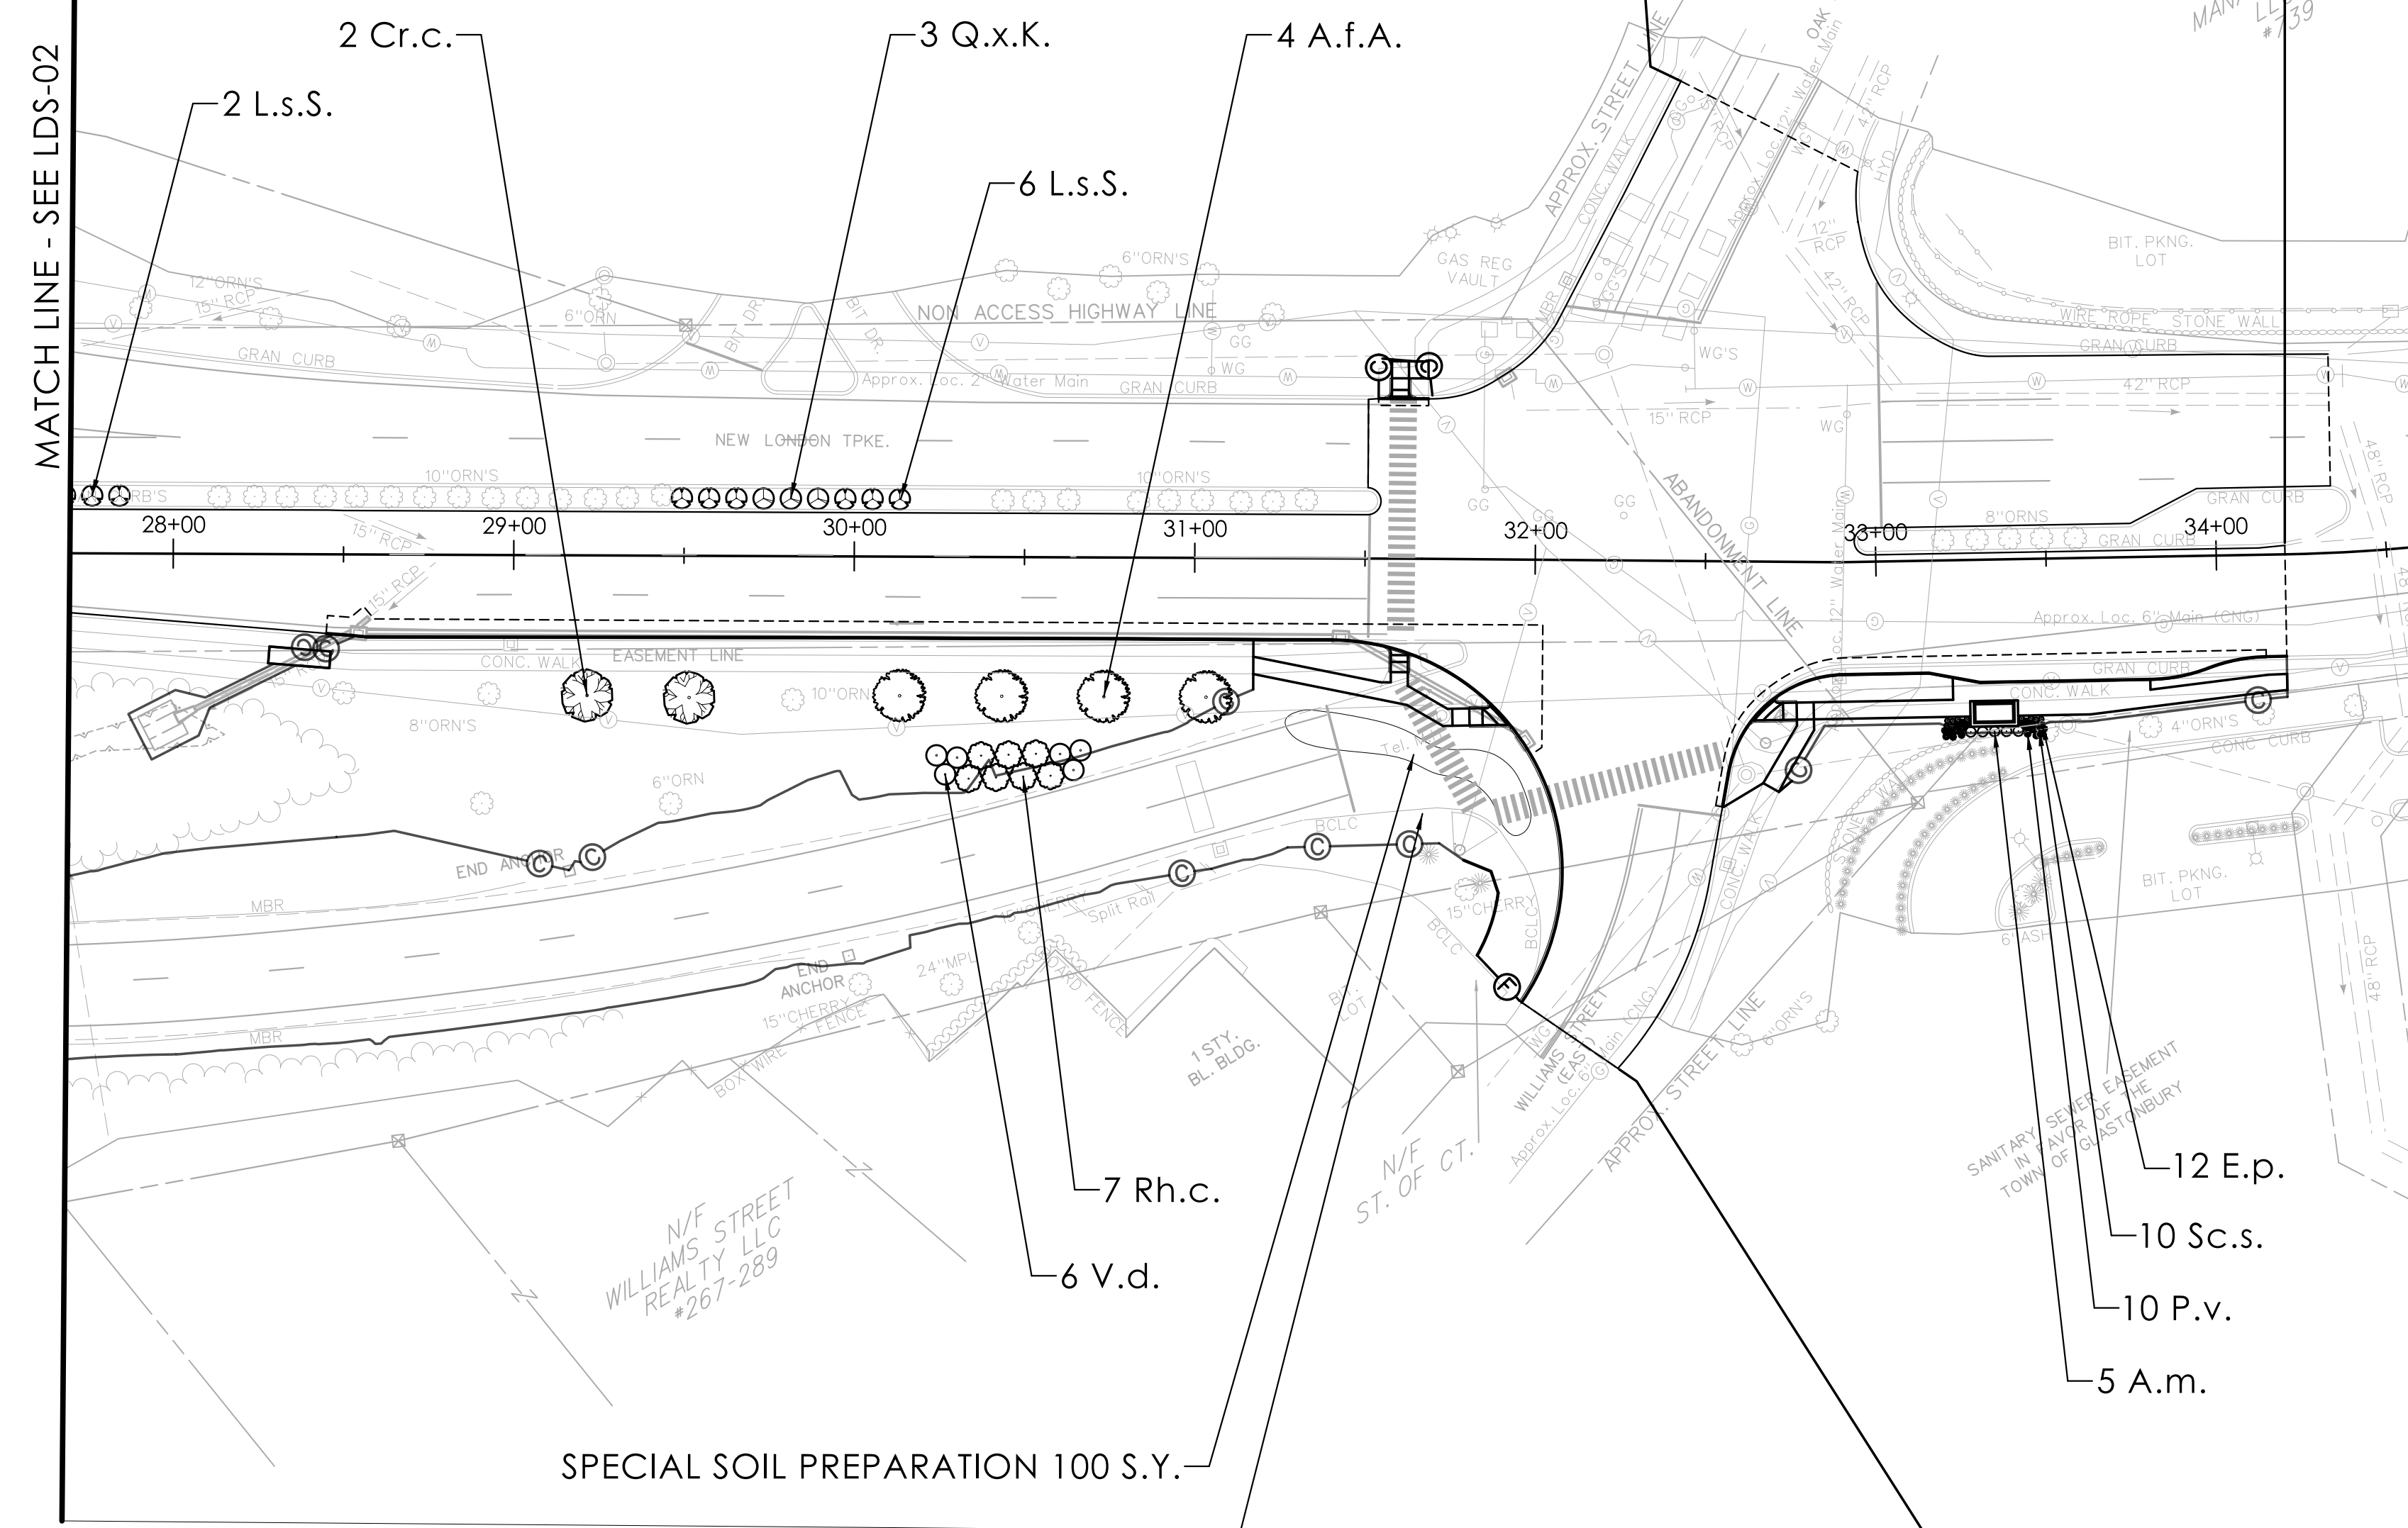


**REFER TO DETAIL ENLARGEMENT (THIS SHEET)  
FOR PLANT QUANTITIES AND LAYOUT**

SPECIAL SOIL PREPARATION 100 S.Y.

MATCH LINE - SEE LDS-02

REV.	DATE	REVISION DESCRIPTION

SIGNATURE BLOCK:  
DESIGNER/DRAFTER: PB  
CHECKED BY: SF

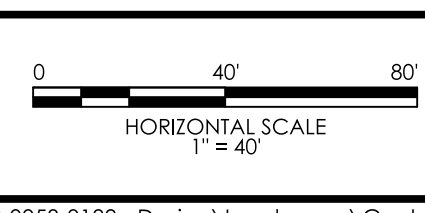


PROJECT TITLE:  
**REMOVAL OF BR. NOS. 00388 & 00389, DECK  
REPLACEMENT ON BR. NO. 00870, AND MODIFICATIONS  
TO ROUTE 17 & NEW LONDON TURNPIKE**

TOWN(S):  
**GLASTONBURY**

DRAWING TITLE:  
**LANDSCAPE PLAN**


PROJECT NO.:  
**0053-0189**

DRAWING NO.:  
**LDS-03**  
SHEET NO.:  
07.04

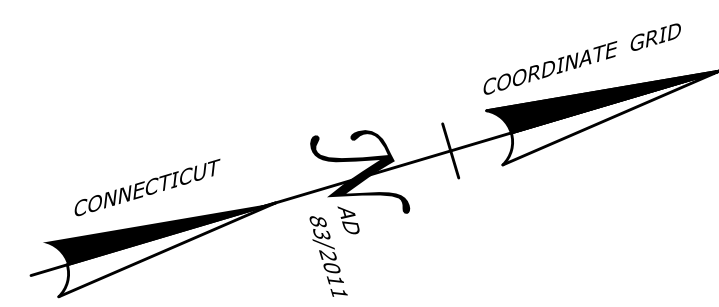

END FULL DEPTH RECONSTRUCTION  
 BEGIN MILL & OVERLAY  
 ROUTE 17 SB ON-RAMP STA 113+40


**CT STATE PROJECT NO. 0053-0189**  
**END MILL & OVERLAY**  
 ROUTE 17 SB ON-RAMP STA 113+66  
 CUT BITUMINOUS CONCRETE PAVEMENT  
 MATCH EXISTING


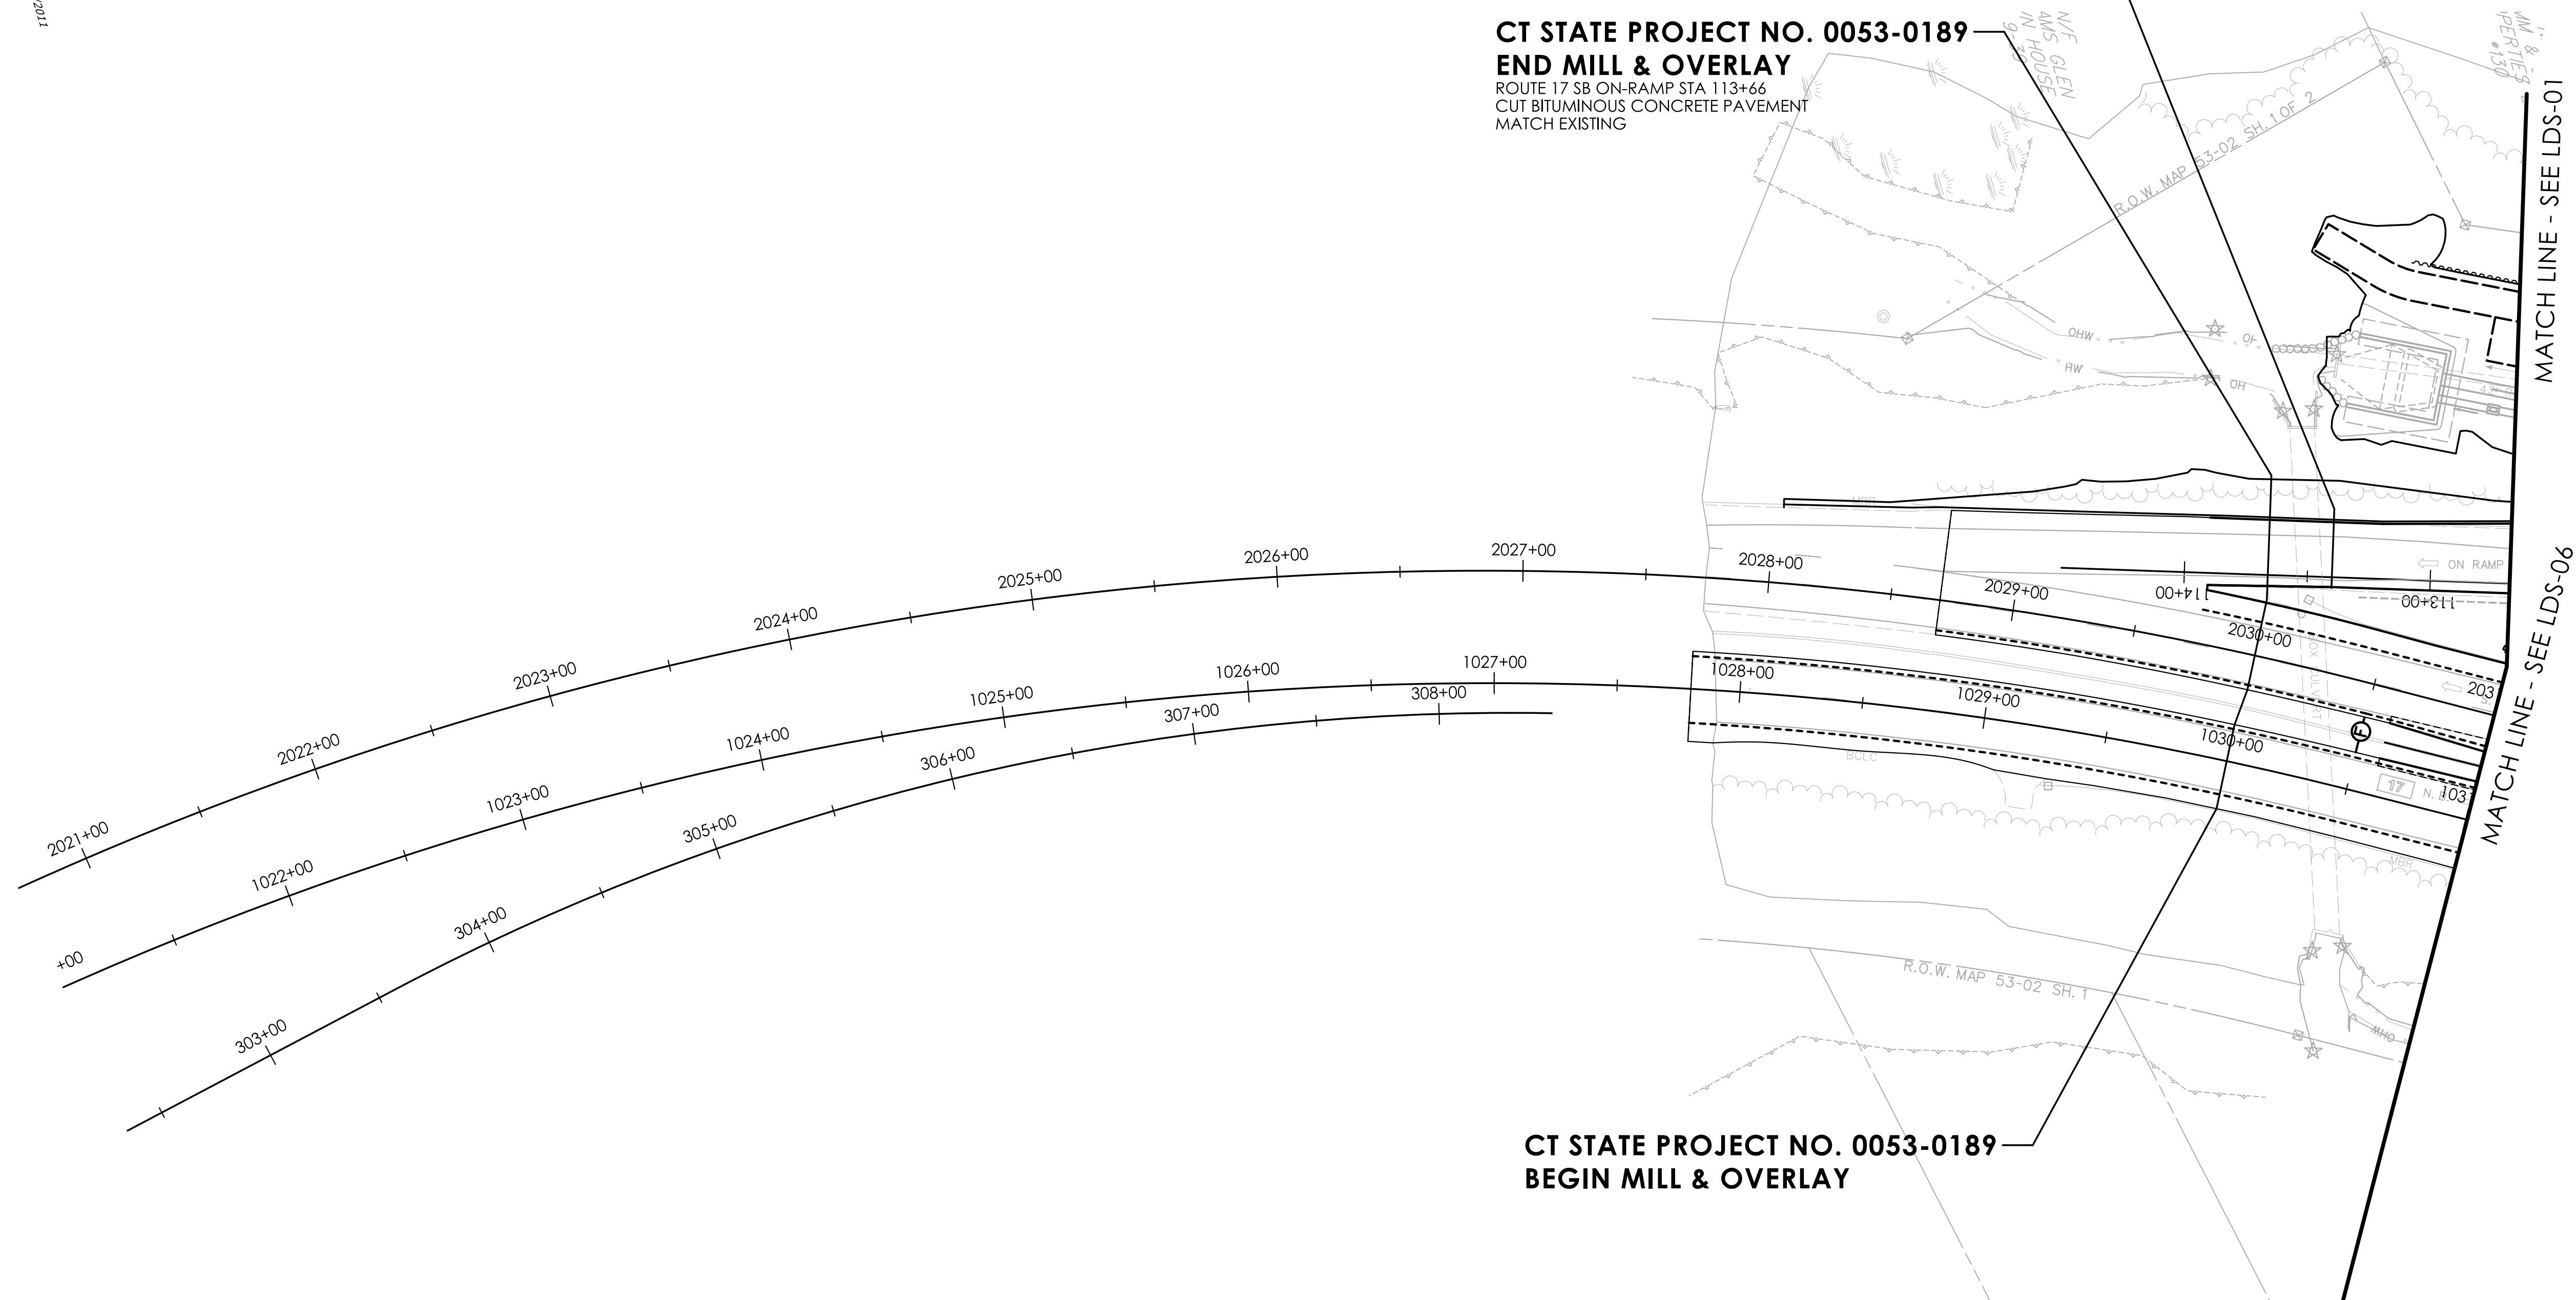


**CT STATE PROJECT NO. 0053-0189**  
**BEGIN MILL & OVERLAY**

**NO PLANTINGS THIS SHEET**

REV.	DATE	REVISION DESCRIPTION

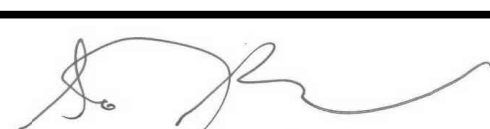SIGNATURE BLOCK:  
  
 DESIGNER/DRAFTER: PB CHECKED BY: SF

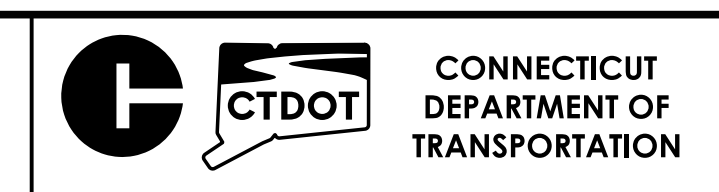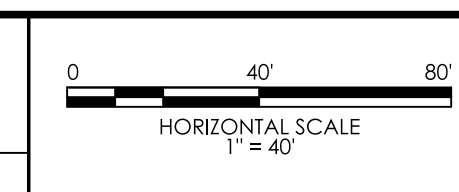

PROJECT TITLE:  
**REMOVAL OF BR. NOS. 00388 & 00389, DECK  
 REPLACEMENT ON BR. NO. 00870, AND MODIFICATIONS  
 TO ROUTE 17 & NEW LONDON TURNPIKE**

TOWN(S):  
**GLASTONBURY**

DRAWING TITLE:  
**LANDSCAPE PLAN**

PROJECT NO.:  
**0053-0189**

DRAWING NO.:  
**LDS-04**  
 SHEET NO.: 07.05



END MILL & OVERLAY  
BEGIN FULL DEPTH  
RECONSTRUCTION  
ROUTE 17 SB OFF-RAMP STA 101+90

**CT STATE PROJECT NO. 0053-0189**  
**BEGIN MILL & OVERLAY**  
ROUTE 17 SB OFF-RAMP STA 100+00  
CUT BITUMINOUS CONCRETE PAVEMENT  
MATCH EXISTING

**CT STATE PROJECT NO. 0053-0189**  
**END MILL & OVERLAY**  
ROUTE 17 SB STA 2039+00  
CUT BITUMINOUS CONCRETE PAVEMENT  
MATCH EXISTING



MATCH LINE - SEE LDS-06

MATCH LINE - SEE LDS-02

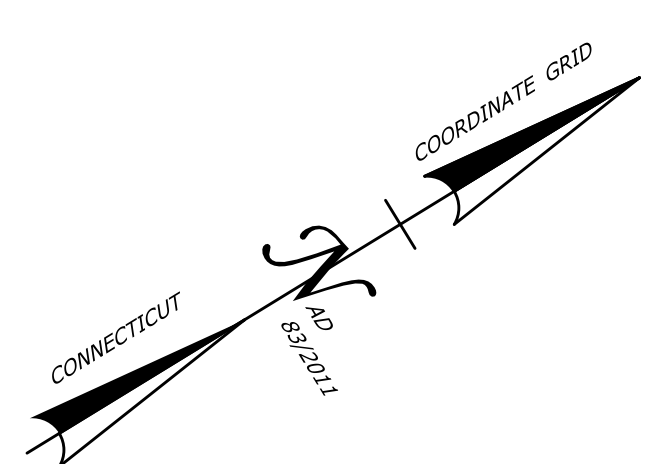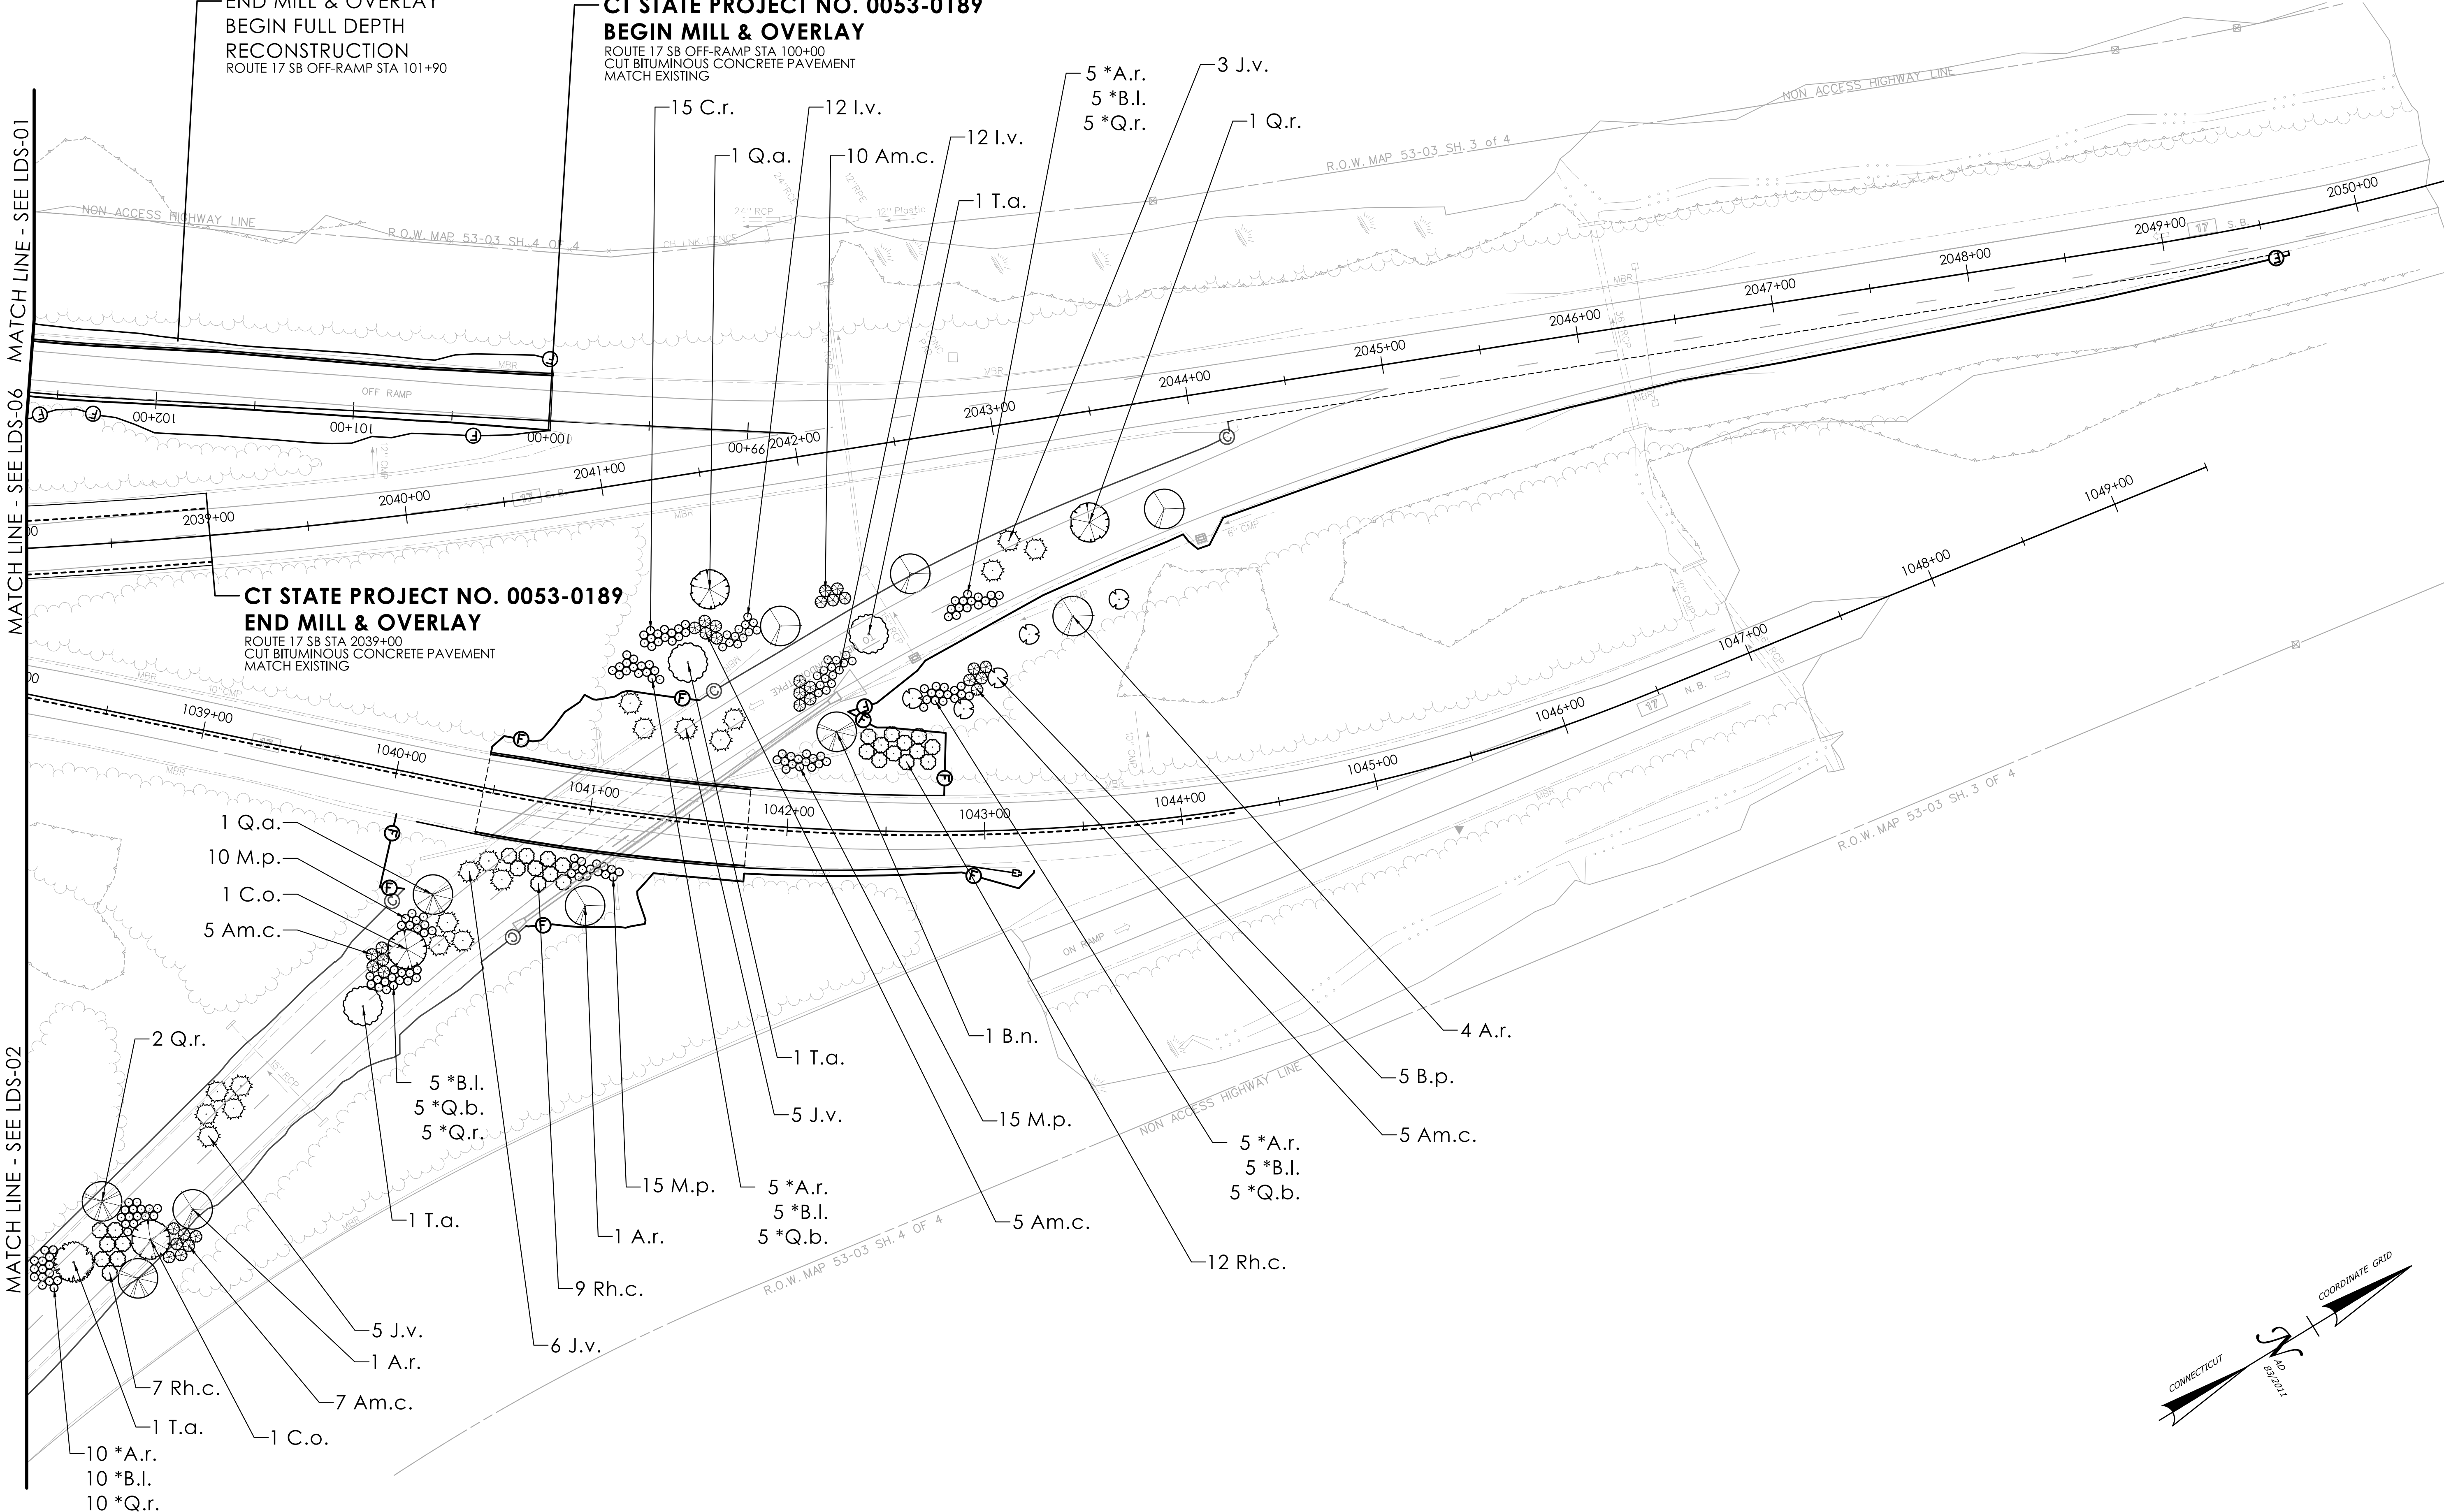

REV.	DATE	REVISION DESCRIPTION

SIGNATURE BLOCK:  
DESIGNER/DRAFTER: PB  
CHECKED BY: SF

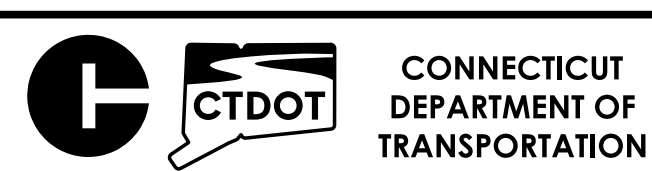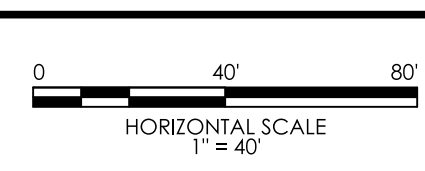

PROJECT TITLE:  
**REMOVAL OF BR. NOS. 00388 & 00389, DECK REPLACEMENT ON BR. NO. 00870, AND MODIFICATIONS TO ROUTE 17 & NEW LONDON TURNPIKE**

TOWN(S):  
**GLASTONBURY**

DRAWING TITLE:  
**LANDSCAPE PLAN**



PROJECT NO.:  
**0053-0189**

DRAWING NO.:  
**LDS-05**

SHEET NO.:  
07.06

LASTED SAVED BY: BibeauPD FILE NAME: D:\Users\bibeauPd\State of Connecticut\0053-0189 - Design\Landscap\Contract\_Plan\LS\_CP\_0053-0189\_Landscape.dgn  
PLOTTED DATE: 2/14/2025



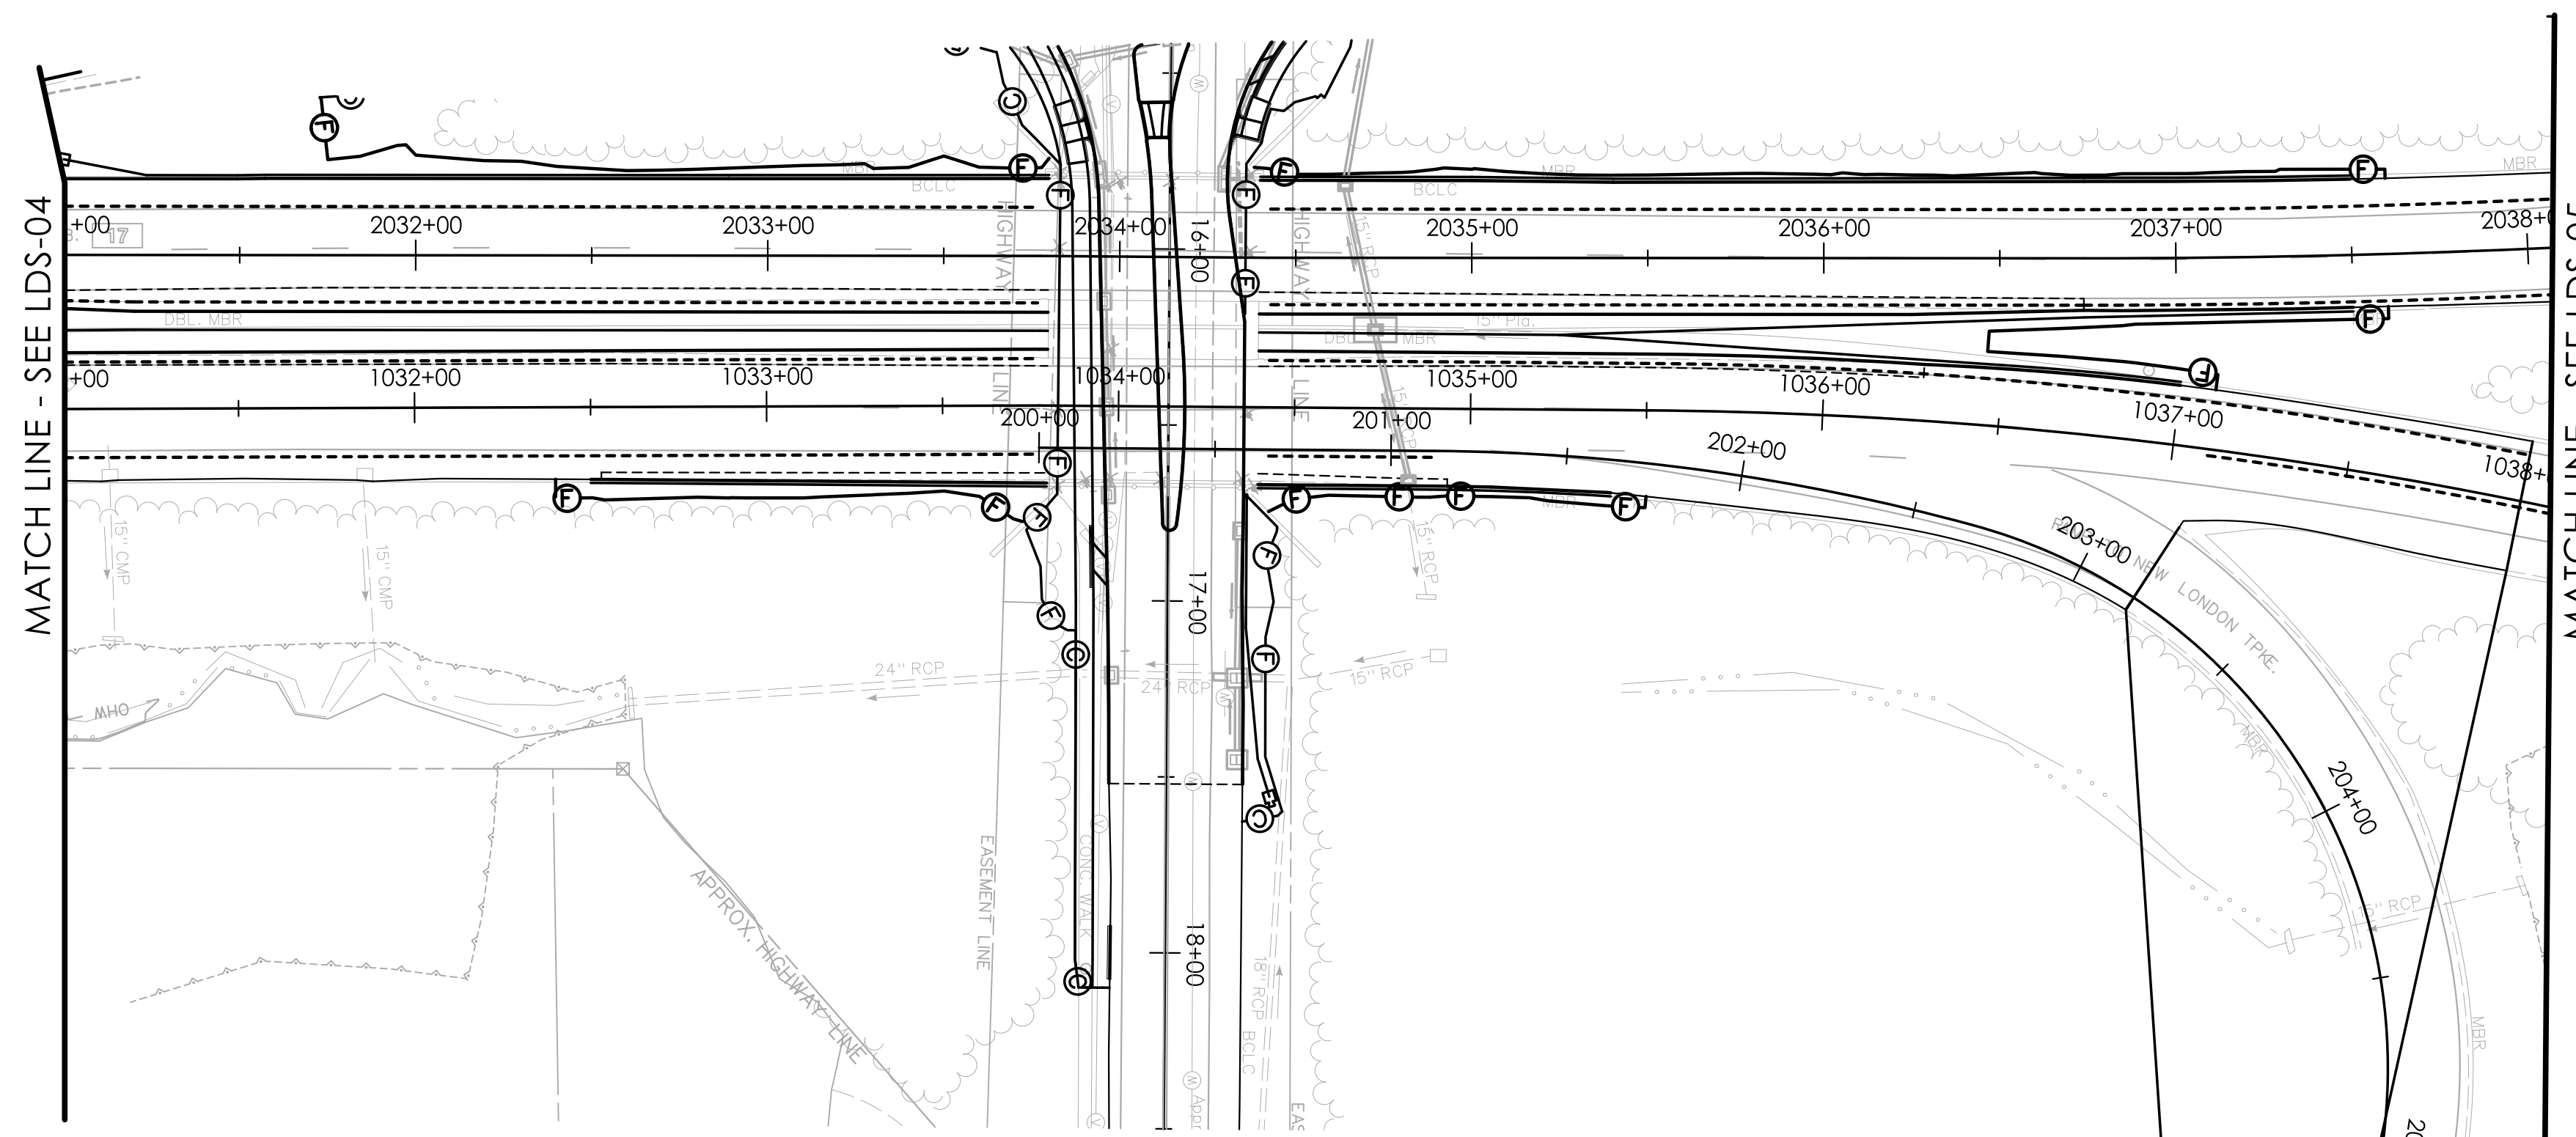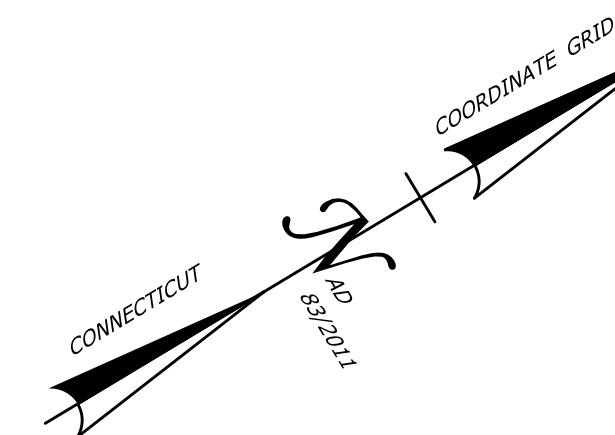




**NO PLANTINGS THIS SHEET**

END MILL AND OVERLAY  
 ROUTE 17 NB OFF-RAMP 004 STA 203+18  
 CUT BITUMINOUS CONCRETE PAVEMENT  
 MATCH EXISTING

END MILL AND OVERLAY  
 ROUTE 17 NB STA 1038+00  
 CUT BITUMINOUS CONCRETE PAVEMENT  
 MATCH EXISTING

REV.	DATE	REVISION DESCRIPTION

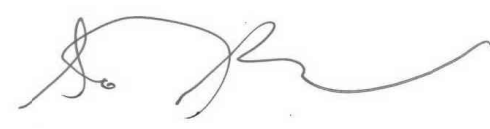SIGNATURE BLOCK:  
  
 DESIGNER/DRAFTER: PB CHECKED BY: SF

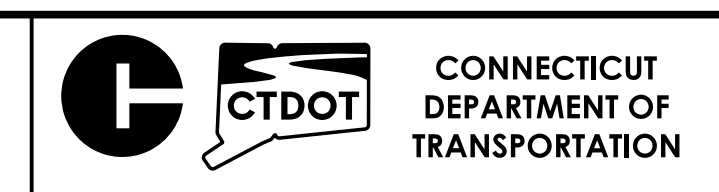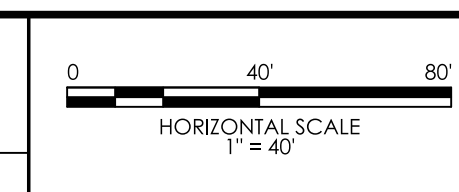

PROJECT TITLE:  
**REMOVAL OF BR. NOS. 00388 & 00389, DECK  
 REPLACEMENT ON BR. NO. 00870, AND MODIFICATIONS  
 TO ROUTE 17 & NEW LONDON TURNPIKE**


TOWN(S):  
**GLASTONBURY**

DRAWING TITLE:  
**LANDSCAPE PLAN**

PROJECT NO.:  
**0053-0189**

DRAWING NO.:  
**LDS-06**  
 SHEET NO.: 07.07

**CENTER ISLAND ENLARGEMENT**  
SCALE: 1"=5'

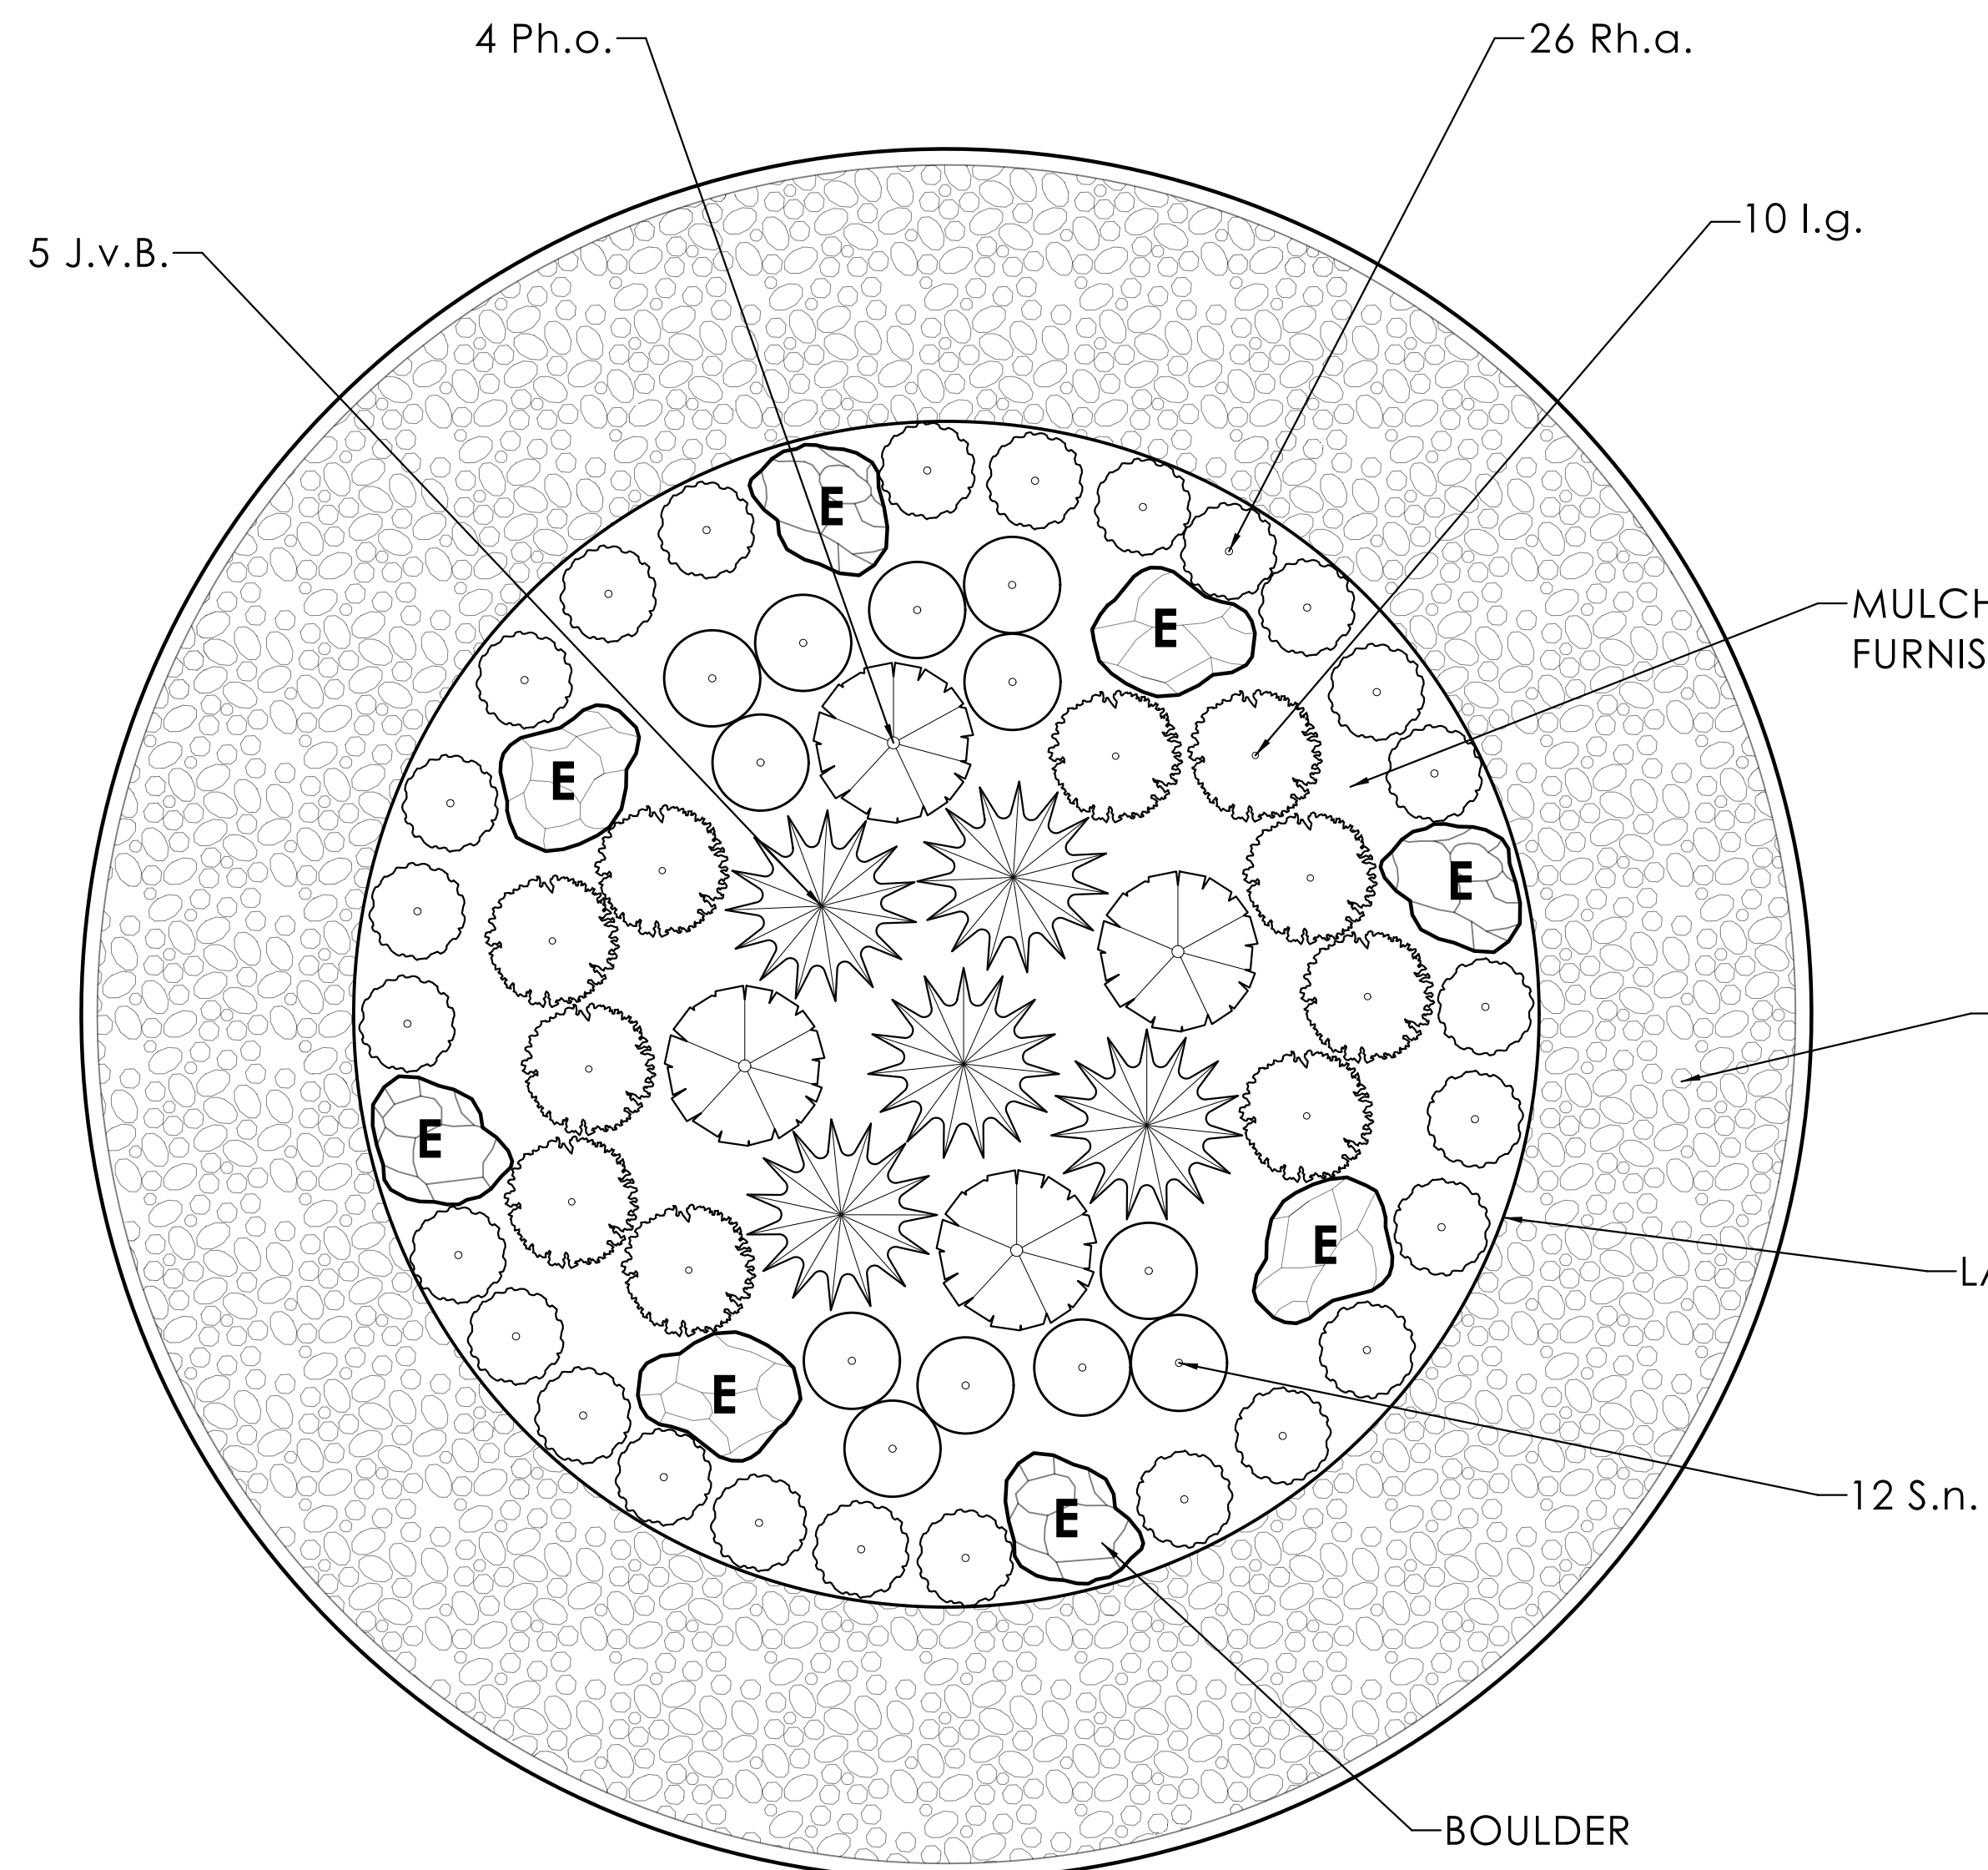


**PLANT KEY: SEE LDS-A01 FOR ADDITIONAL INFORMATION**

KEY	BOTANICAL NAME	COMMON NAME	COMMENTS	SPACING (O.C.)
I.g.	Ilex glabra	Inkberry	'Densa'	4
J.v.B.	Juniperus virginiana	Eastern Red Cedar	'Brodie'	6'
Ph.o.	Physocarpus opulifolius	Common Ninebark	'Summer Wine'	5'
Rh.a.	Rhus aromatica	Fragrant Sumac	'Gro-Low'	3'
S.n.	Spiraea niponica	Spiraea (Hybrid Variety)	'Double Play Doozie'	3'

**BOULDER KEY**

KEY	SIZE
E	5'x4'

**CENTER ISLAND SECTION**  
(NOT TO SCALE)

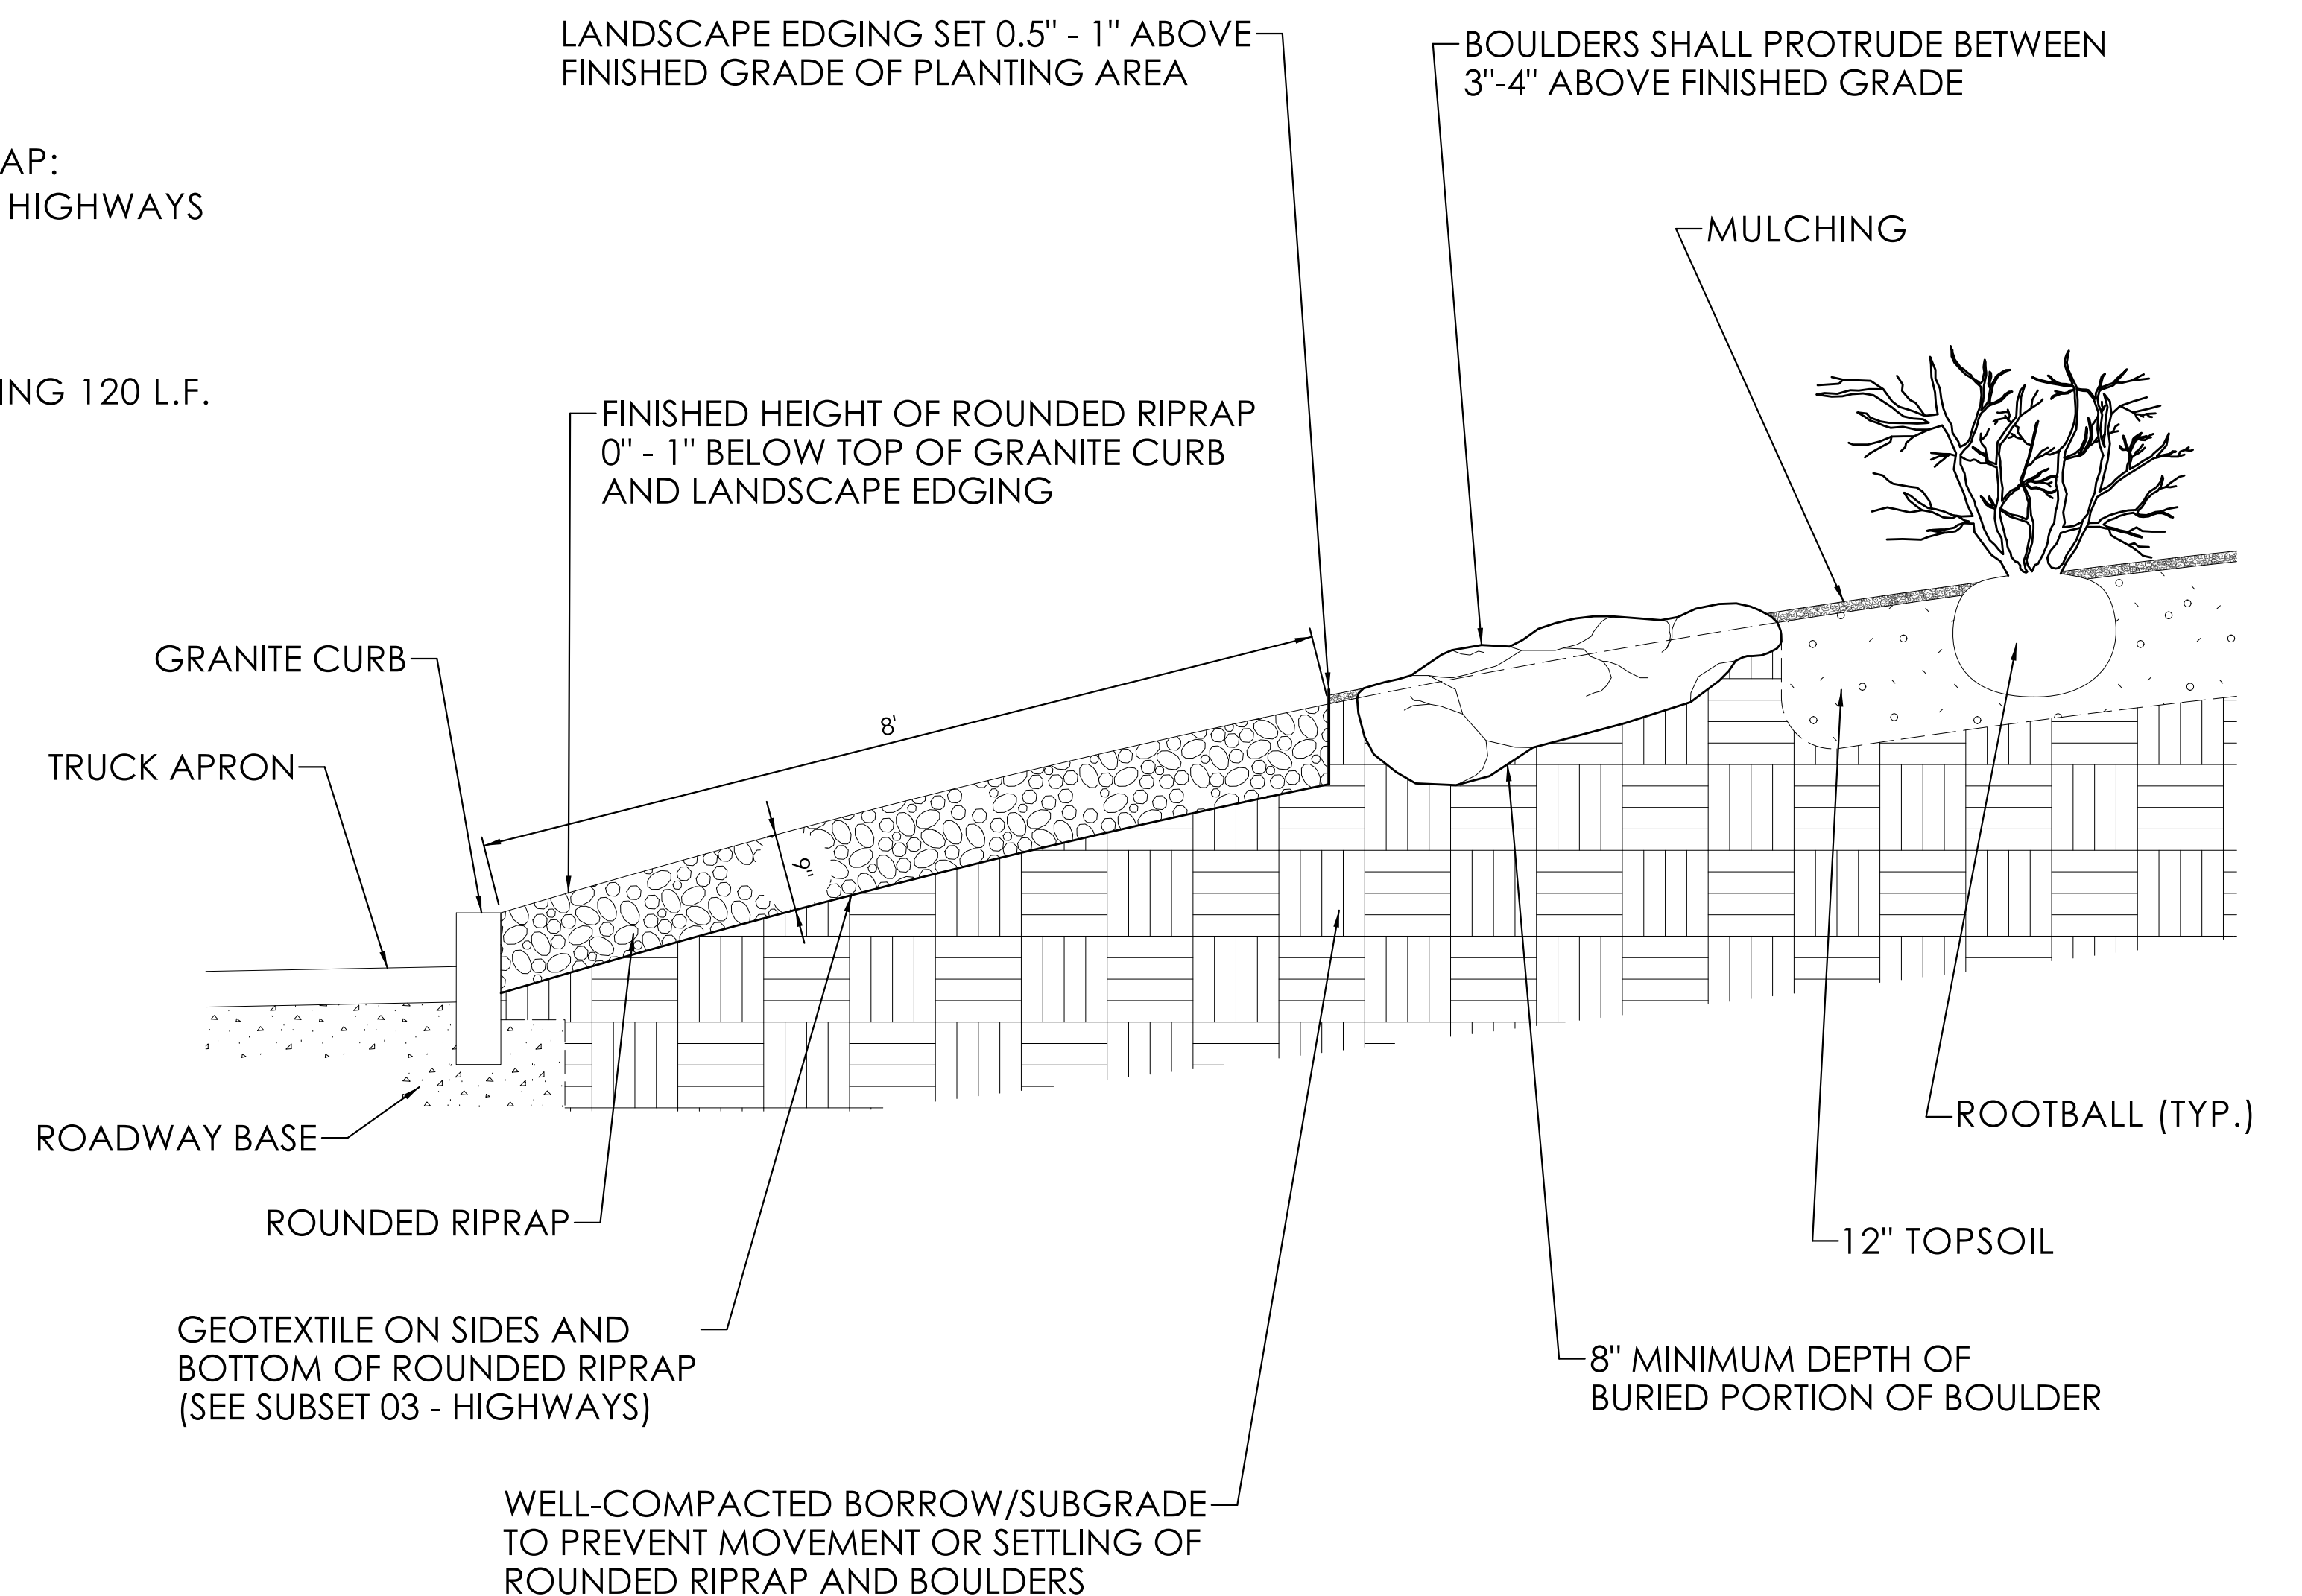

**NOTES**

1. REFER TO THE SPECIAL PROVISIONS AND THE CENTER ISLAND SECTION (THIS SHEET) FOR INFORMATION REGARDING THE INSTALLATION OF ROUNDED RIPRAP, LANDSCAPE EDGING, AND BOULDERS.
2. WITHIN THE CENTER ISLAND, THE SUBGRADE BELOW ROUNDED RIPRAP AND BOULDERS SHALL BE WELL-COMPACTED TO PREVENT MOVEMENT AND SETTLING. THE REMAINING AREA SHALL RECEIVE 12" OF APPROVED TOPSOIL, IN ADDITION TO SOIL AMENDMENTS AND MULCH, AS INDICATED ON THE PLANS AND IN THE 9.49 STANDARD SPECIFICATION.
3. ALL AREAS TO RECEIVE PLANTINGS WITHIN THE CENTER ISLAND SHALL RECEIVE 12" OF APPROVED TOPSOIL. THIS WORK SHALL BE PAID FOR AS (3) 4" LIFTS OF TOPSOIL UNDER THE STANDARD ITEM #0944000 "FURNISHING AND PLACING TOPSOIL".

SIGNATURE BLOCK:  
DESIGNER/DRAFTER: PB  
CHECKED BY: SF



PROJECT TITLE:  
**REMOVAL OF BR. NOS. 00388 & 00389, DECK REPLACEMENT ON BR. NO. 00870, AND MODIFICATIONS TO ROUTE 17 & NEW LONDON TURNPIKE**

TOWN(S):  
**GLASTONBURY**

DRAWING TITLE:  
**LANDSCAPE TREATMENTS AT CENTER ISLAND**

PROJECT NO.:  
**0053-0189**


DRAWING NO.:  
**LDS-07**  
SHEET NO.: 07.08




**NOTES**

1. THE CONFIGURATION OF CONTRACT ITEMS IS APPROXIMATE AND SHALL BE FINALIZED AND STAKED IN THE FIELD.
2. BOULDERS ARE INDIVIDUALLY LABELED FOR SIZE. REFER TO THE TABLE AND THE SPECIAL PROVISION FOR INFORMATION REGARDING DIMENSIONS AND INSTALLATION.
3. TYPE-C RIPRAP APRON: FOR GRADING, DRAINAGE, SURFACE TREATMENTS, CONTRACT ITEM QUANTITIES, AND CONSTRUCTION DETAILS, REFER TO SUBSET 03 - HIGHWAYS.
4. THE INSTALLATION OF PLANTINGS AND BOULDERS SHALL BE COORDINATED WITH THE GEOTEXTILE, GRANULAR FILL, AND ROUNDED RIPRAP SURFACE TREATMENT IN THE TYPE-C RIPRAP APRON. REFER TO THE SPECIAL PROVISIONS AND BOULDER SECTION (THIS SHEET) FOR ADDITIONAL INFORMATION.
5. EXISTING SUBGRADE OR BORROW BENEATH BOULDERS OUTSIDE OF LIMITS OF ROUNDED RIPRAP SHALL BE WELL-COMPACTED TO PREVENT MOVE MENT AND SETTLING. BOULDERS WITHIN THE LIMITS OF ROUNDED RIPRAP SHALL BE SECURELY SET AT LEAST 8" BELOW THE FINAL GRADE OF ROUNDED RIPRAP, OR AS APPROVED BY THE ENGINEER.
6. PLANT GROUPINGS ARE TO BE PREPARED AS CONTINUOUS BEDS AND ARE TO BE EXCAVATED, NEATLY EDGED WITH HANDTOOLS, AMENDED, AND MULCHED ACCORDINGLY.

**DETAIL ENLARGEMENT**  
SCALE: 1/8"=1'-0"

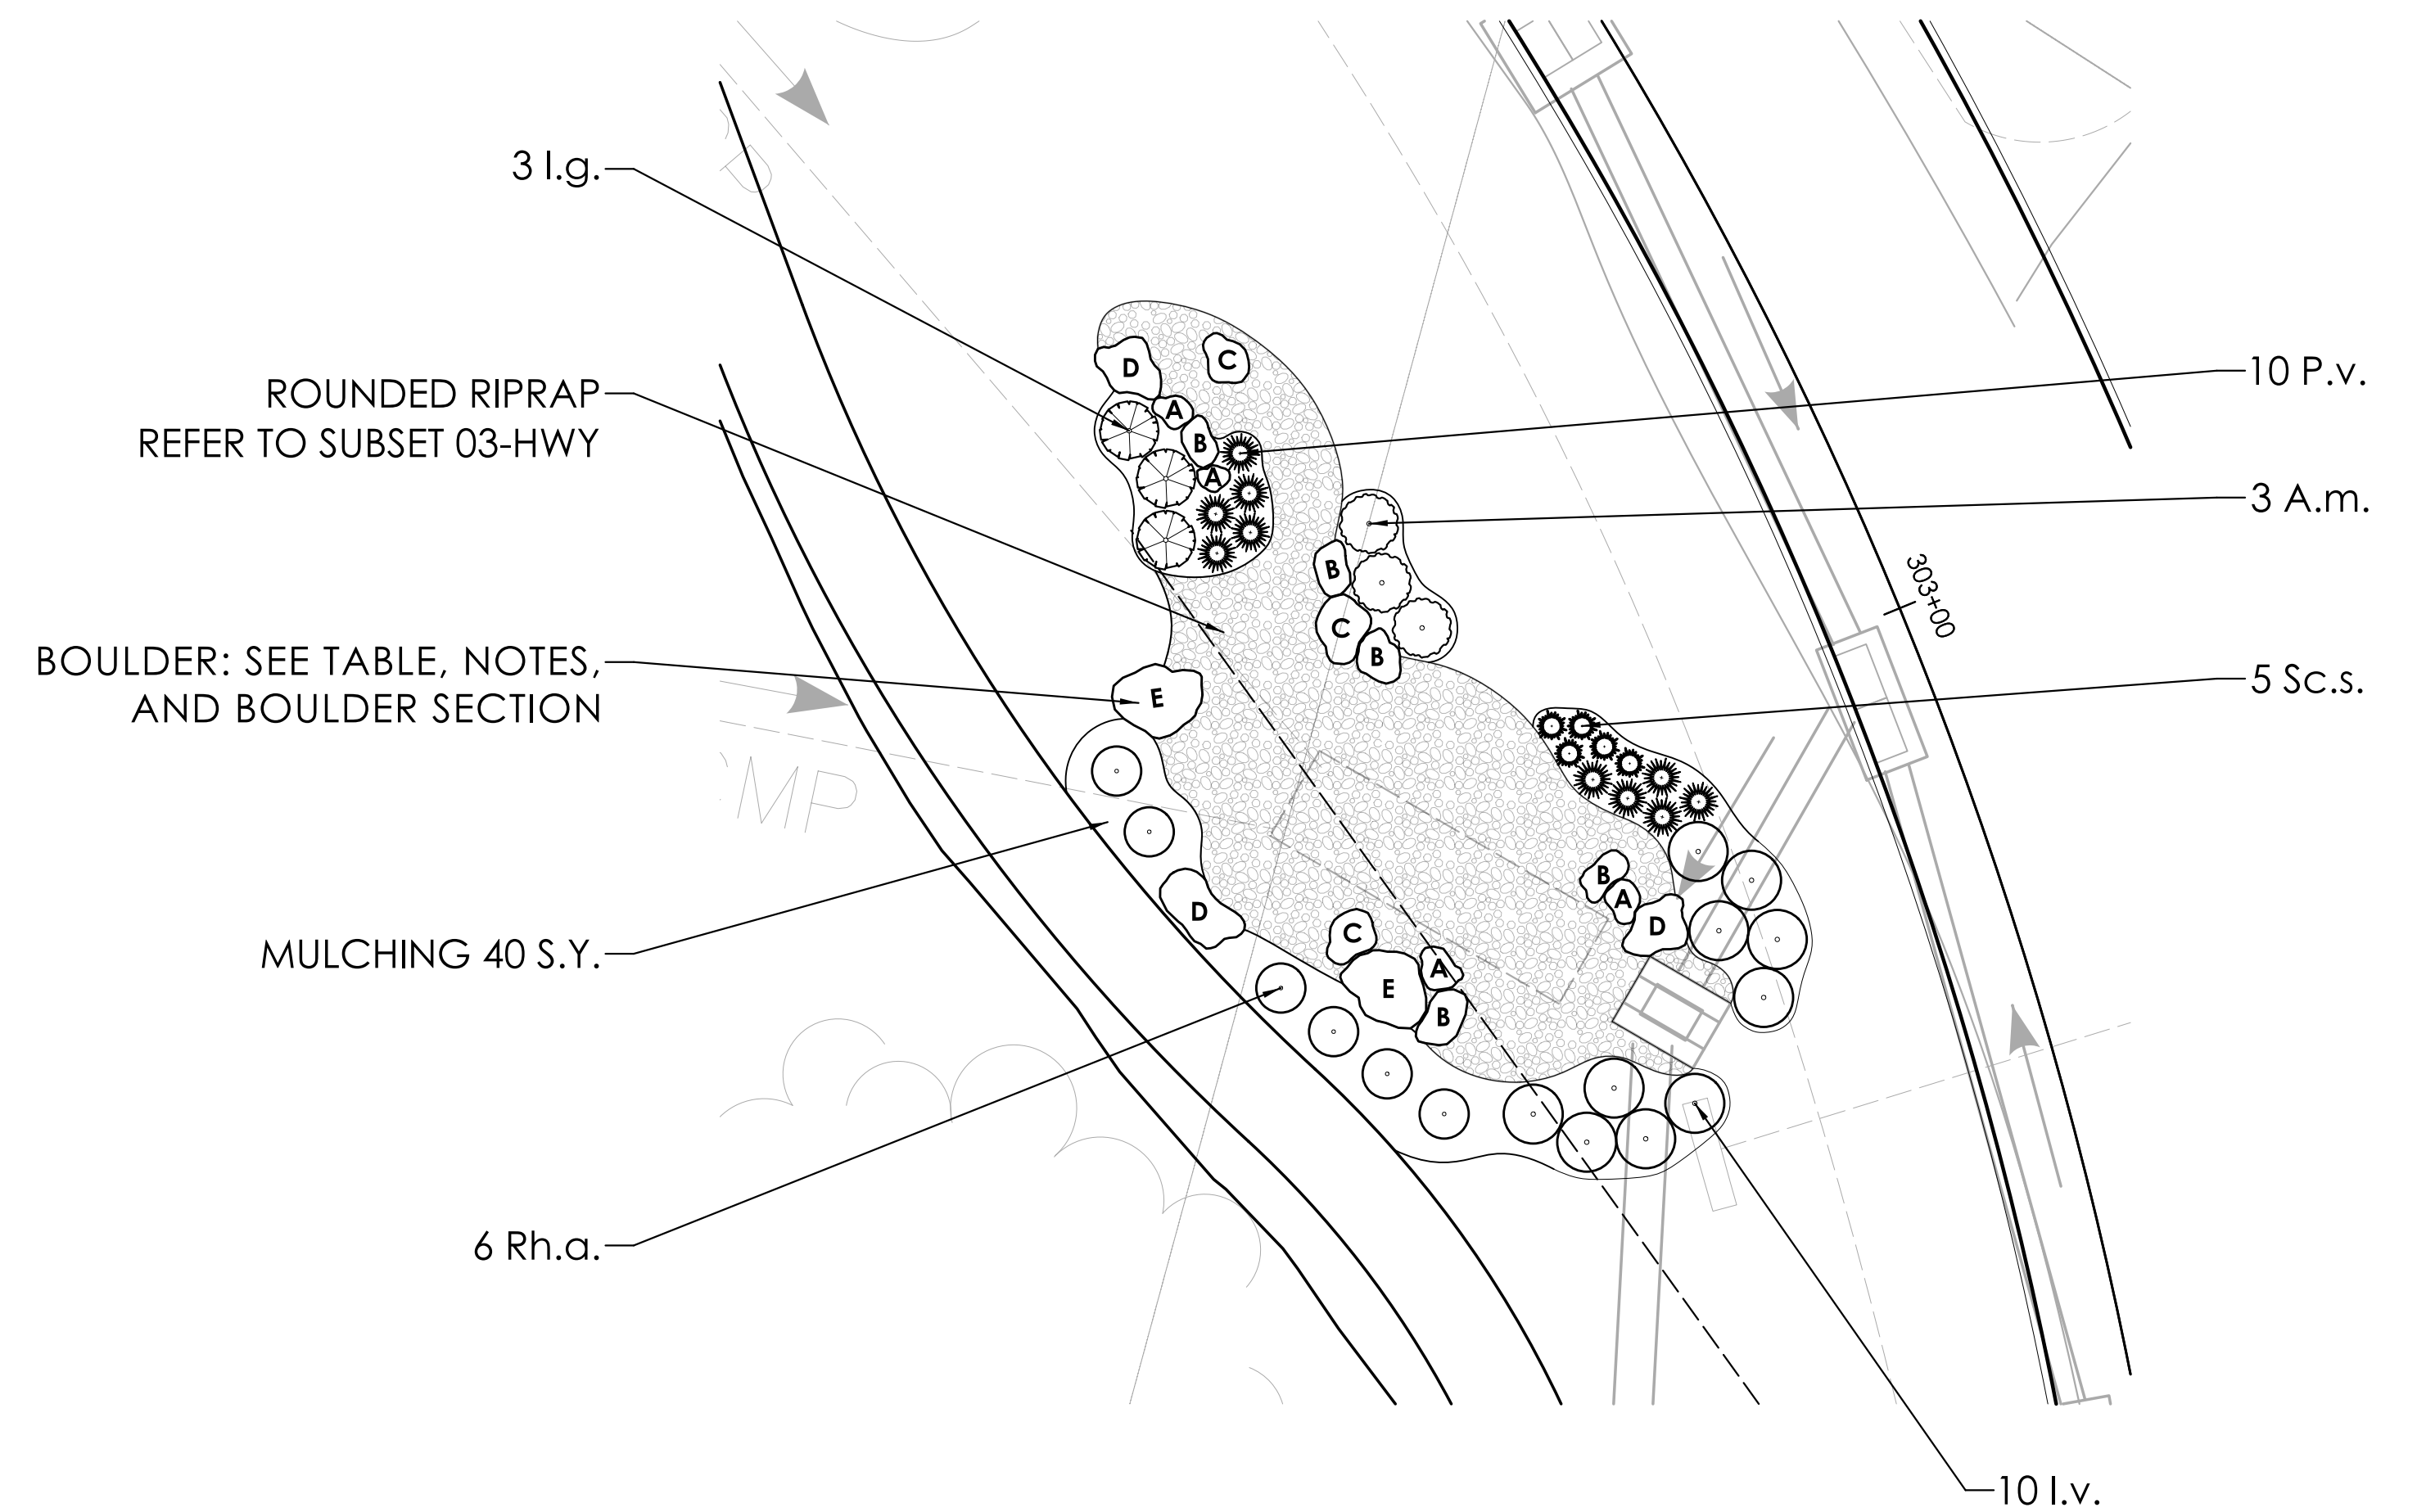

**BOULDER SECTION**  
(NOT TO SCALE)

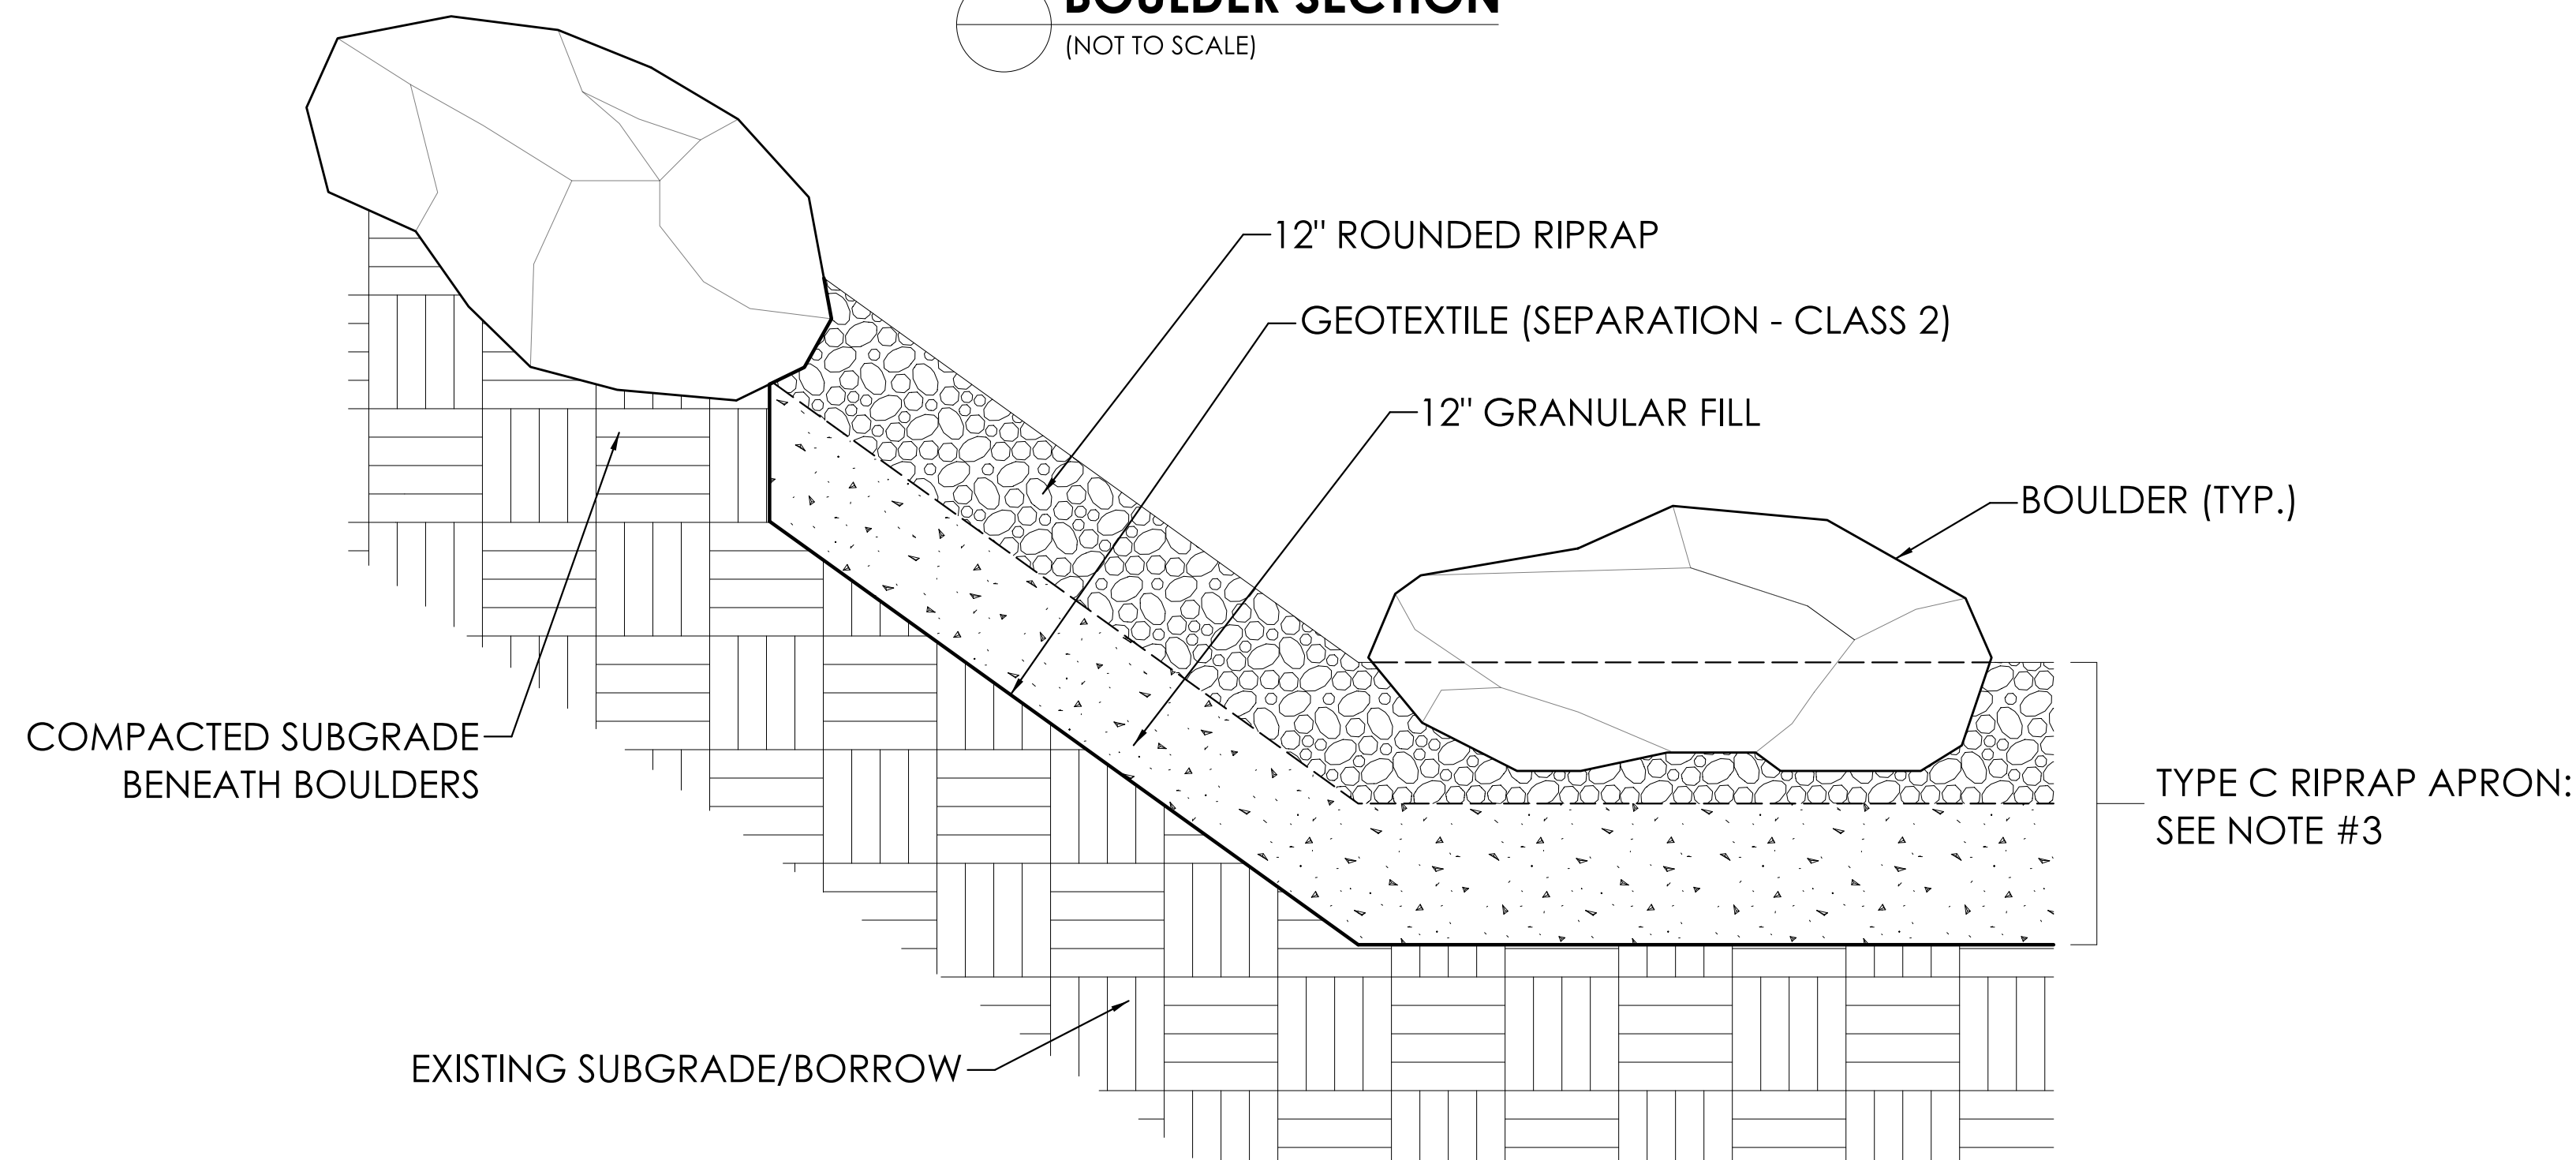

**PLANT KEY: SEE LDS-A01 FOR ADDITIONAL INFORMATION**

KEY	BOTANICAL NAME	COMMON NAME	COMMENTS
A.m.	<i>Aronia melanocarpa</i>	Black Chokeberry	
l.g.	<i>Ilex glabra</i>	Inkberry	'Densa'
l.v.	<i>Ilex verticillata</i>	Common Winterberry	
P.v.	<i>Panicum virgatum</i>	Switchgrass	
Rh.a.	<i>Rhus aromatica</i>	Fragrant Sumac	'Gro-Low'
Sc.s.	<i>Schizachyrium scoparium</i>	Little Bluestem	

**BOULDER KEY**

KEY	SIZE
A	2'x2'
B	3'x2'
C	3'x3'
D	4'x3'
E	5'x4'

REVISION DESCRIPTION

SIGNATURE BLOCK:  
DESIGNER/DRAFTER: PB CHECKED BY: SF



PROJECT TITLE:  
**REMOVAL OF BR. NOS. 00388 & 00389, DECK REPLACEMENT ON BR. NO. 00870, AND MODIFICATIONS TO ROUTE 17 & NEW LONDON TURNPIKE**

TOWN(S):  
**GLASTONBURY**

DRAWING TITLE:  
**LANDSCAPE TREATMENTS AT TYPE-C RIPRAP APRON**

PROJECT NO.:  
**0053-0189**

DRAWING NO.:  
**LDS-08**  
SHEET NO.: 07.09

# LANDSCAPE ITEMS

## TREES

KEY	BOTANICAL NAME	COMMON NAME	SIZE	QTY.	NOTES
A.f.A.	Acer freemanii	Freeman Maple	2 1/2"-3" Cal. B.B.	7	'Armstrong' (Columnar)
A.r.	Acer rubrum	Red Maple	2"-2 1/2" Cal. B.B.	9	
*A.r.	Acer rubrum	Red Maple	3'-4' Ht. Whips	35	Container-grown
Am.g.	Amelanchier grandiflora 'Autumn Brilliance'	'Autumn Brilliance' Serviceberry	2"-2 1/2" Cal. B.B.	5	'Autumn Brilliance' (Single Stem)
B.l.	Betula lenta	Sweet Birch	2"-2 1/2" Cal. B.B.	4	<b>Paid for under Item 0949615.20</b>
*B.l.	Betula lenta	Sweet Birch	3'-4' Ht. B.B.	50	Container-grown
B.n.	Betula nigra	River Birch	2"-2 1/2" Cal. B.B.	11	'Heritage' (Multi-stemmed)
B.p.	Betula populifolia	Gray Birch	8'-10' Ht. Clumps B.B.	8	Single Stem or Multi-stemmed
C.c.	Carpinus caroliniana	American Hornbeam	2 1/2"-3" Cal. B.B.	3	<b>Paid for under Item 0949615.25</b>
C.o.	Celtis occidentalis	Common Hackberry	2 1/2"-3" Cal. B.B.	5	
Cr.c.	Crataegus crusgalli "Inermis"	Thornless Cockspur Hawthorn	2"-2 1/2" Cal. B.B.	5	'Crusader' ('Cruzam')
I.o.	Ilex opaca	American Holly	4'-5' Ht. B.B.	6	
J.v.	Juniperus virginiana	Eastern Red Cedar	5'-6' Ht. B.B.	27	Straight Species
J.v.B.	Juniperus virginiana	Eastern Red Cedar	5'-6' Ht. B.B.	5	'Brodie' (Columnar)
L.s.S.	Liquidambar styraciflua	American Sweet Gum	2 1/2"-3" Cal. B.B.	12	'Slender Silhouette' (Columnar)
N.s.	Nyssa sylvatica	Black Tupelo	2 1/2"-3" Cal. B.B.	5	
Q.a.	Quercus alba	White Oak	2 1/2"-3" Cal. B.B.	2	
*Q.b.	Quercus bicolor	Swamp White Oak	2'-3' Ht. Container	35	
Q.p.	Quercus palustris	Pin Oak	2 1/2"-3" Cal. B.B.	11	
Q.r.	Quercus rubra	Northern Red Oak	2 1/2"-3" Cal. B.B.	3	
*Q.r.	Quercus rubra	Northern Red Oak	24"-36" Ht. No. 3 Container	30	
Q.x.K.	Quercus x 'Kindred Spirit'	'Kindred Spirit' Hybrid Oak	2"-2 1/2" Cal. B.B.	6	'Kindred Spirit' (Columnar) <b>Paid for under Item 0949615.20</b>
T.a.	Tilia americana	American Linden	2 1/2"-3" Cal. B.B.	5	
U.a.	Ulmus americana 'Princeton'	'Princeton' American Elm	2 1/2"-3" Cal. B.B.	3	'Princeton'

## SHRUBS

KEY	BOTANICAL NAME	COMMON NAME	SIZE	QTY.	NOTES
Am.c.	Amelanchier canadensis	Shadblow Serviceberry	4'-5' Ht. B.B.	93	Multi-stemmed
A.m.	Aronia melanocarpa	Black Chokeberry	24"-36" Ht. B.B.	60	
C.r.	Cornus racemosa	Gray Dogwood	3'-4' Ht. B.B.	45	
I.g.	Ilex glabra	Inkberry	24"-36" Ht. B.B.	27	'Densa'
I.v.	Ilex verticillata	Common Winterberry	2'-3' Ht. B.B.	85	
M.p.	Myrica pensylvanica	Northern Bayberry	18"-24" Ht. B.B.	119	
Ph.o.	Physocarpus opulifolius	Common Ninebark	3'-4' Ht. B.B.	4	'Summer Wine'
Rh.a.	Rhus aromatica	Fragrant Sumac	18"-24" Ht. B.B.	104	'Gro-Low'
Rh.c.	Rhus copallina	Flameleaf Sumac	3'-4' Ht. B.R.	42	Container-grown
S.n.	Spiraea niponica	Spiraea (Hybrid Variety)	2'-3' Ht. B.R.	12	'Double Play Doozie' (Container-Grown)
V.d.	Viburnum dentatum	Arrowwood Viburnum	3'-4' Ht. B.B.	53	

## HERBACEOUS PLANTS

KEY	BOTANICAL NAME	COMMON NAME	SIZE	QTY.	NOTES
C.v.	Coreopsis verticillata	Thread Leaf Coreopsis	1 Gal. Container	30	
E.p.	Echinacea purpurea	Purple Cone Flower	1 Gal. Container	28	
L.sp.	Liatris spicata	Spiked Gayfeather	1 Gal. Container	10	
P.v.	Panicum virgatum	Switchgrass	#1 Container	41	
R.f.	Rudbeckia hirta	Black-eyed Susan	1 Gal. Container	23	
Sc.s.	Schizachyrium scoparium	Little Bluestem	#1 Container	38	


## SUPPLEMENTAL ITEMS


ITEM #	ITEM NAME	QUANTITY	COMMENTS
0950009A	Boulder	25	REFER TO THE SPECIAL PROVISION AND DETAILS
0944000	Furnishing and Placing Topsoil	360 S.Y.	
0950023A	Landscape Edging	120 L.F.	
0945301A	Mulching	1850 S.Y.	
0952049A	Selective Clearing and Thinning	350 S.Y.	
0949160A	Special Soil Preparation	350 S.Y.	

## GENERAL LANDSCAPE NOTES

- REFER TO THE STANDARD SPECIFICATION AND SUPPLEMENTALS, AS WELL AS THE SUBMITTAL REQUIREMENTS OUTLINED ON THE LANDSCAPE DESIGN UNIT WEBPAGE.
- THE CONTRACTOR IS RESPONSIBLE FOR THE TIMELY PROCUREMENT OF ALL SPECIFIED NURSERY STOCK, INCLUDING ANY SPECIES WHICH MUST BE 'SPRING DUG', REGARDLESS OF PROJECTED PLANTING SEASON.
- ALL TREES, SHRUBS, AND HERBACEOUS PLANTS SHALL BE NURSERY GRADE, CONFORMING TO THE LATEST EDITION OF THE AMERICAN STANDARDS FOR NURSERY STOCK. ALL SHRUBS MUST MEET THE MINIMUM REQUIREMENTS FOR ROOT MASS, CONTAINER SIZE, AND NUMBER OF CANES FOR EACH 'TYPE'.
- PROVIDE LANDSCAPE DESIGN WITH A SOURCE OF SUPPLY, INCLUDING THE SIZE, SPECIES, AND QUANTITY OF EACH PLANT. PLANT MATERIAL MUST BE VISUALLY INSPECTED AND APPROVED PRIOR TO DELIVERY TO THE SITE. LANDSCAPE DESIGN MAY REJECT PLANT MATERIAL AT ANY TIME.
- ALL PLANT GROUPINGS ARE TO BE PREPARED AS CONTINUOUS BEDS AND ARE TO BE EXCAVATED, NEATLY EDGED USING HAND TOOLS, AMENDED, AND MULCHED ACCORDINGLY UNLESS OTHERWISE APPROVED BY LANDSCAPE DESIGN.
- THE LOCATION OF PLANTINGS SHOWN ON THE PLANS IS APPROXIMATE. THE CONTRACTOR SHALL NOTIFY LANDSCAPE DESIGN AT LEAST 72 HOURS PRIOR TO DELIVERY SO THAT A FIELD LAYOUT CAN BE SCHEDULED BASED ON ACTUAL SITE CONDITIONS.

REV.	DATE	REVISION DESCRIPTION

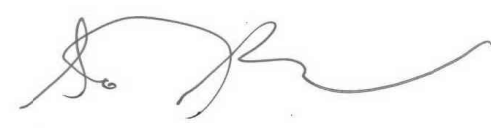SIGNATURE BLOCK:  
  
 DESIGNER/DRAFTER: PB CHECKED BY: SF

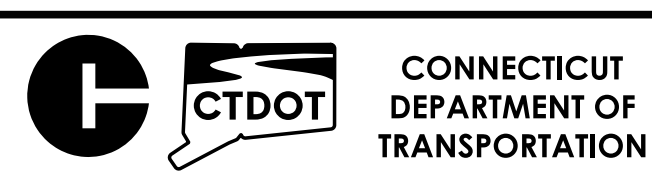

PROJECT TITLE:  
**REMOVAL OF BR. NOS. 00388 & 00389, DECK REPLACEMENT ON BR. NO. 00870, AND MODIFICATIONS TO ROUTE 17 & NEW LONDON TURNPIKE**

TOWN(S):  
**GLASTONBURY**

DRAWING TITLE:  
**Landscape Items and Notes**

PROJECT NO.:  
**0053-0189**  
 DRAWING NO.:  
**LDS-A01**  
 SHEET NO.:  
 07.10